


Exhibit B

# OCTAGONAL PAVILION


Unmok sanbang

TEL: 010-5421-5415


E-mail. [rokmc0466@hanmail.net](mailto:rokmc0466@hanmail.net)

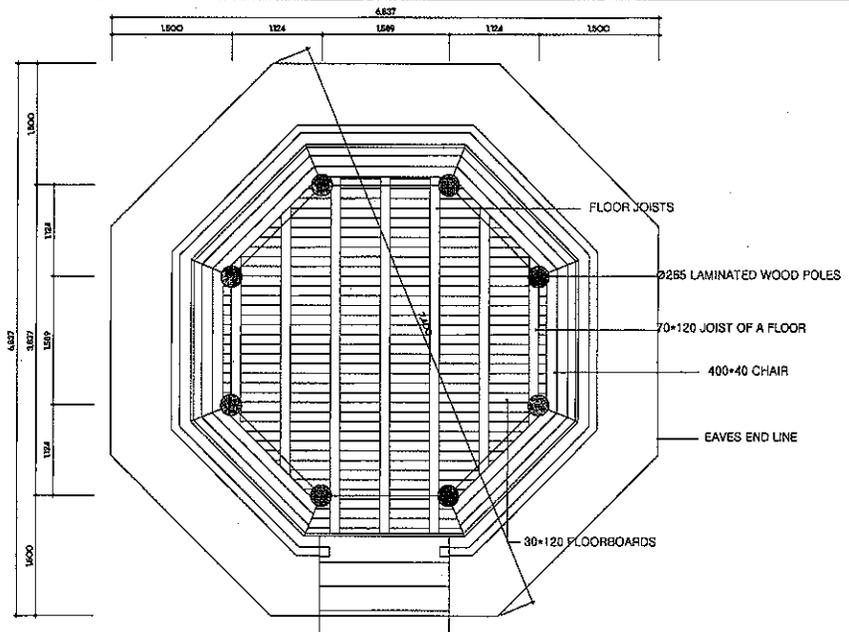


FLOOR PLAN

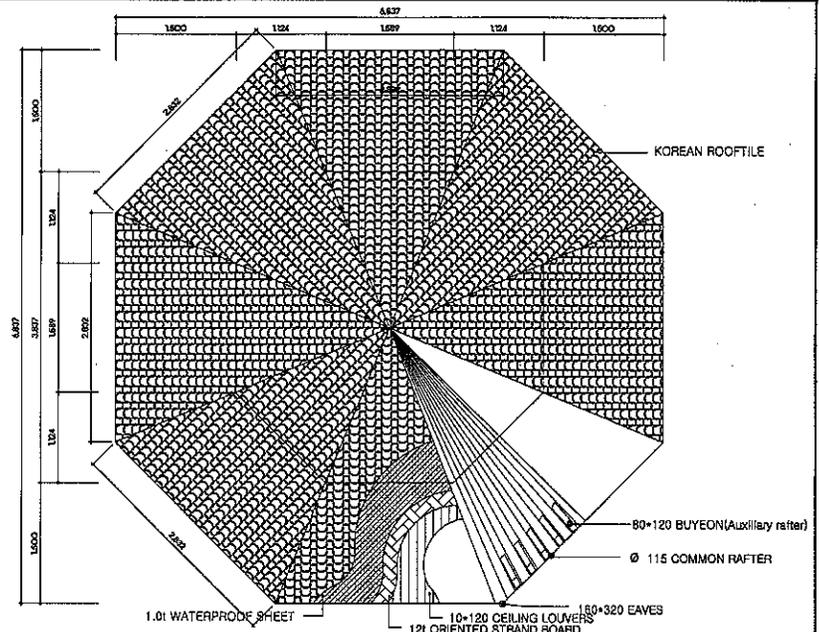

ROOF FLOOR PLAN

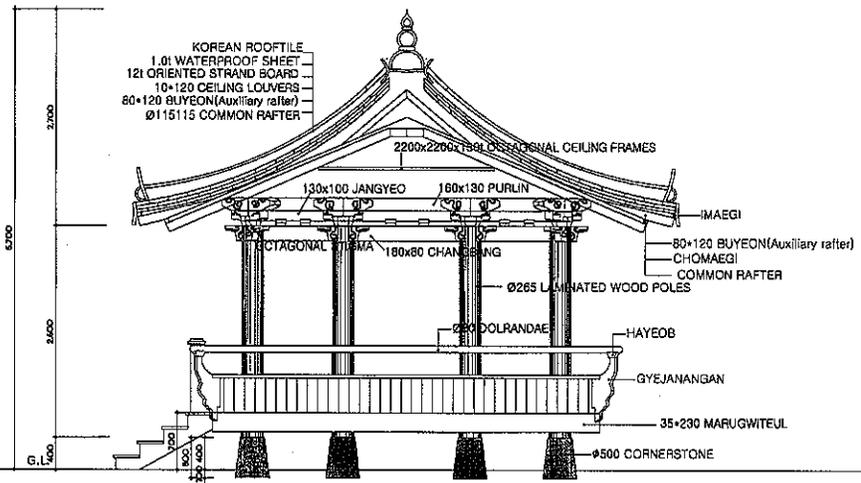


CROSS-SECTION

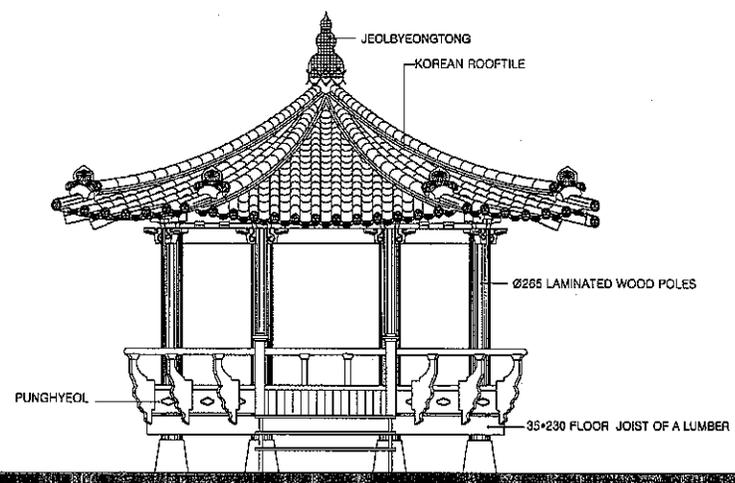

FRONT VIEW

|                    |      |                      |      |       |             |       |                               |  |                     |         |          |
|--------------------|------|----------------------|------|-------|-------------|-------|-------------------------------|--|---------------------|---------|----------|
| PROJECT NAME       |      |                      |      |       | APPROVED BY |       | DRAWING NAME                  |  | B.C.C. NO.          | JOB NO. | REV. NO. |
| OCTAGONAL PAVILION |      |                      |      |       | DESIGNED BY |       | Daeheung Wood Industries, Inc |  | BRVG. NO. SHEET NO. |         |          |
|                    |      |                      |      |       | CHK'D BY    | SCALE | DATE                          |  |                     |         |          |
|                    |      |                      |      |       | CHK'D BY    | DATE  | DRAWN BY                      |  |                     |         |          |
| NO.                | DATE | REVISION DESCRIPTION | BRVN | CHK'D | APP'D       |       |                               |  |                     |         |          |

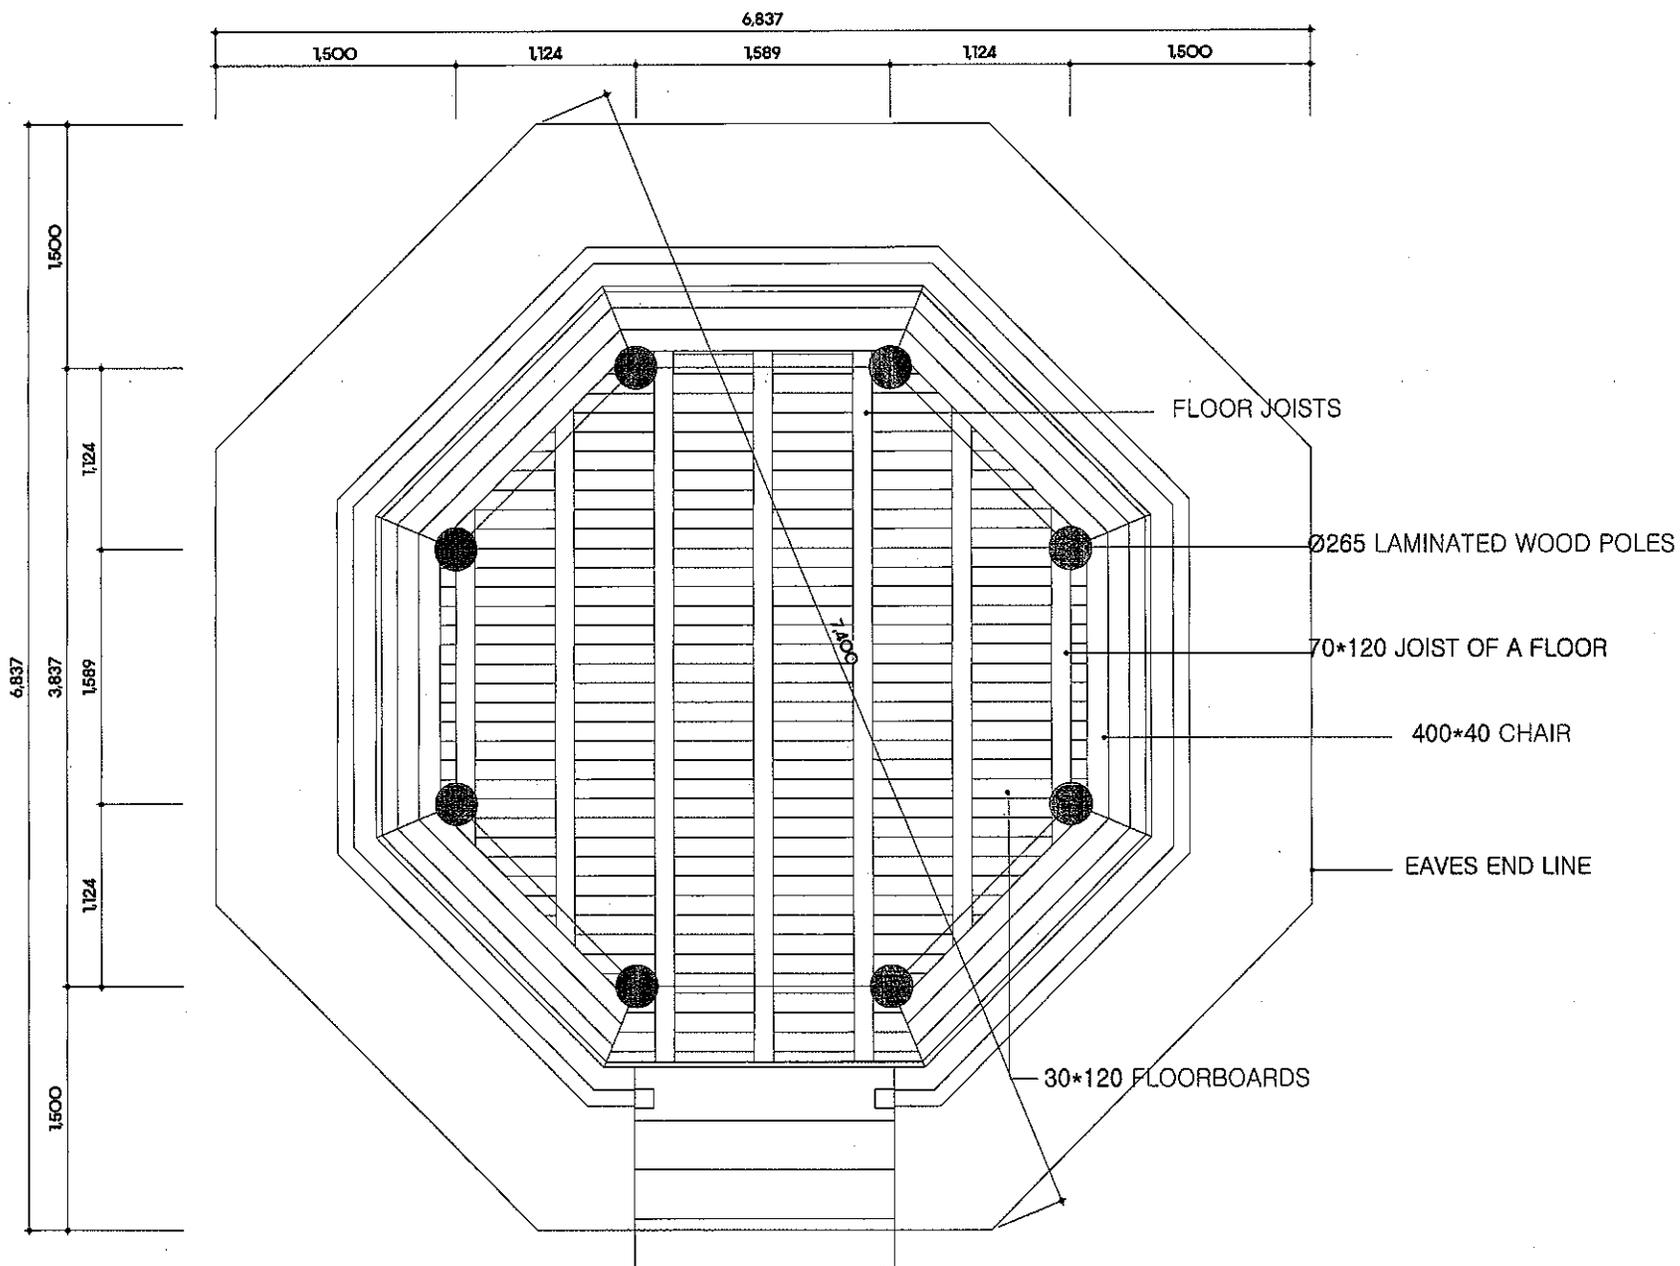

FLOOR JOISTS

Ø265 LAMINATED WOOD POLES


70\*120 JOIST OF A FLOOR

400\*40 CHAIR


EAVES END LINE


30\*120 FLOORBOARDS

FLOOR PLAN

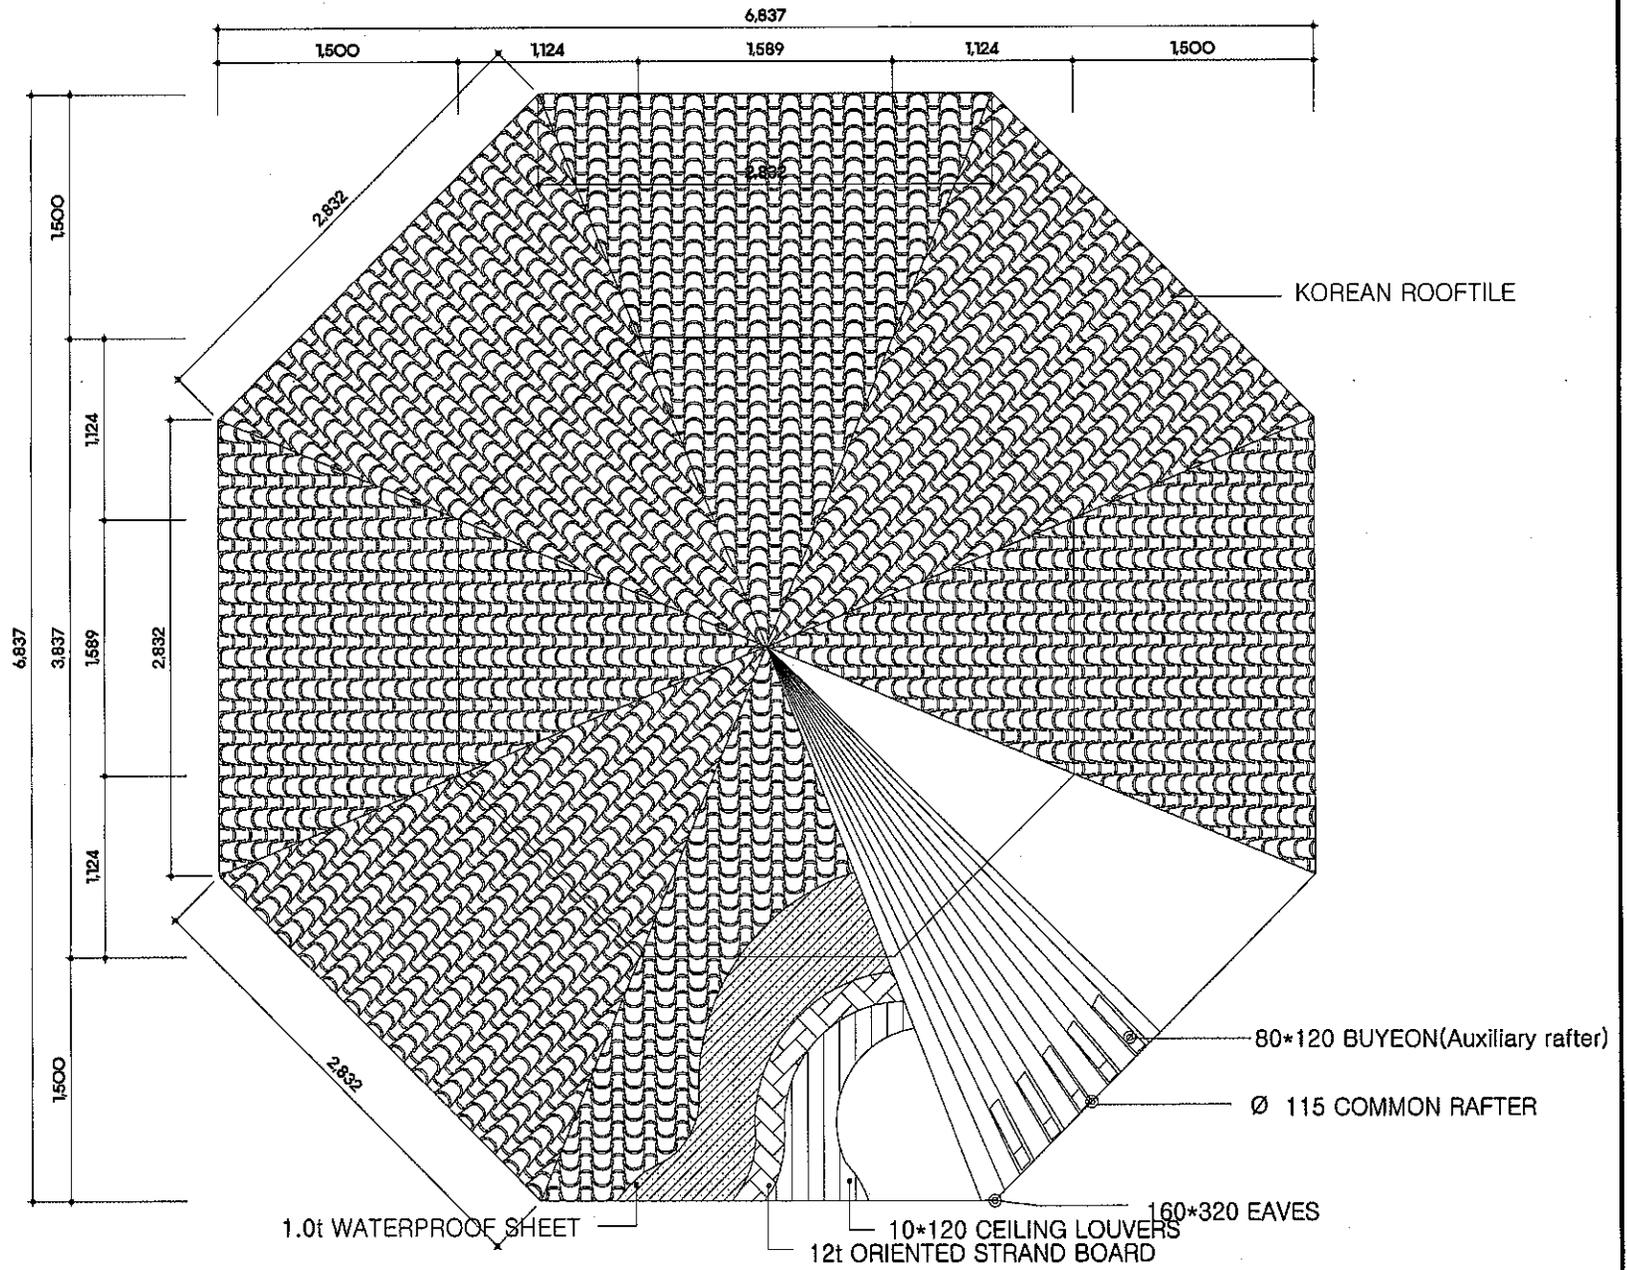

ROOF FLOOR PLAN

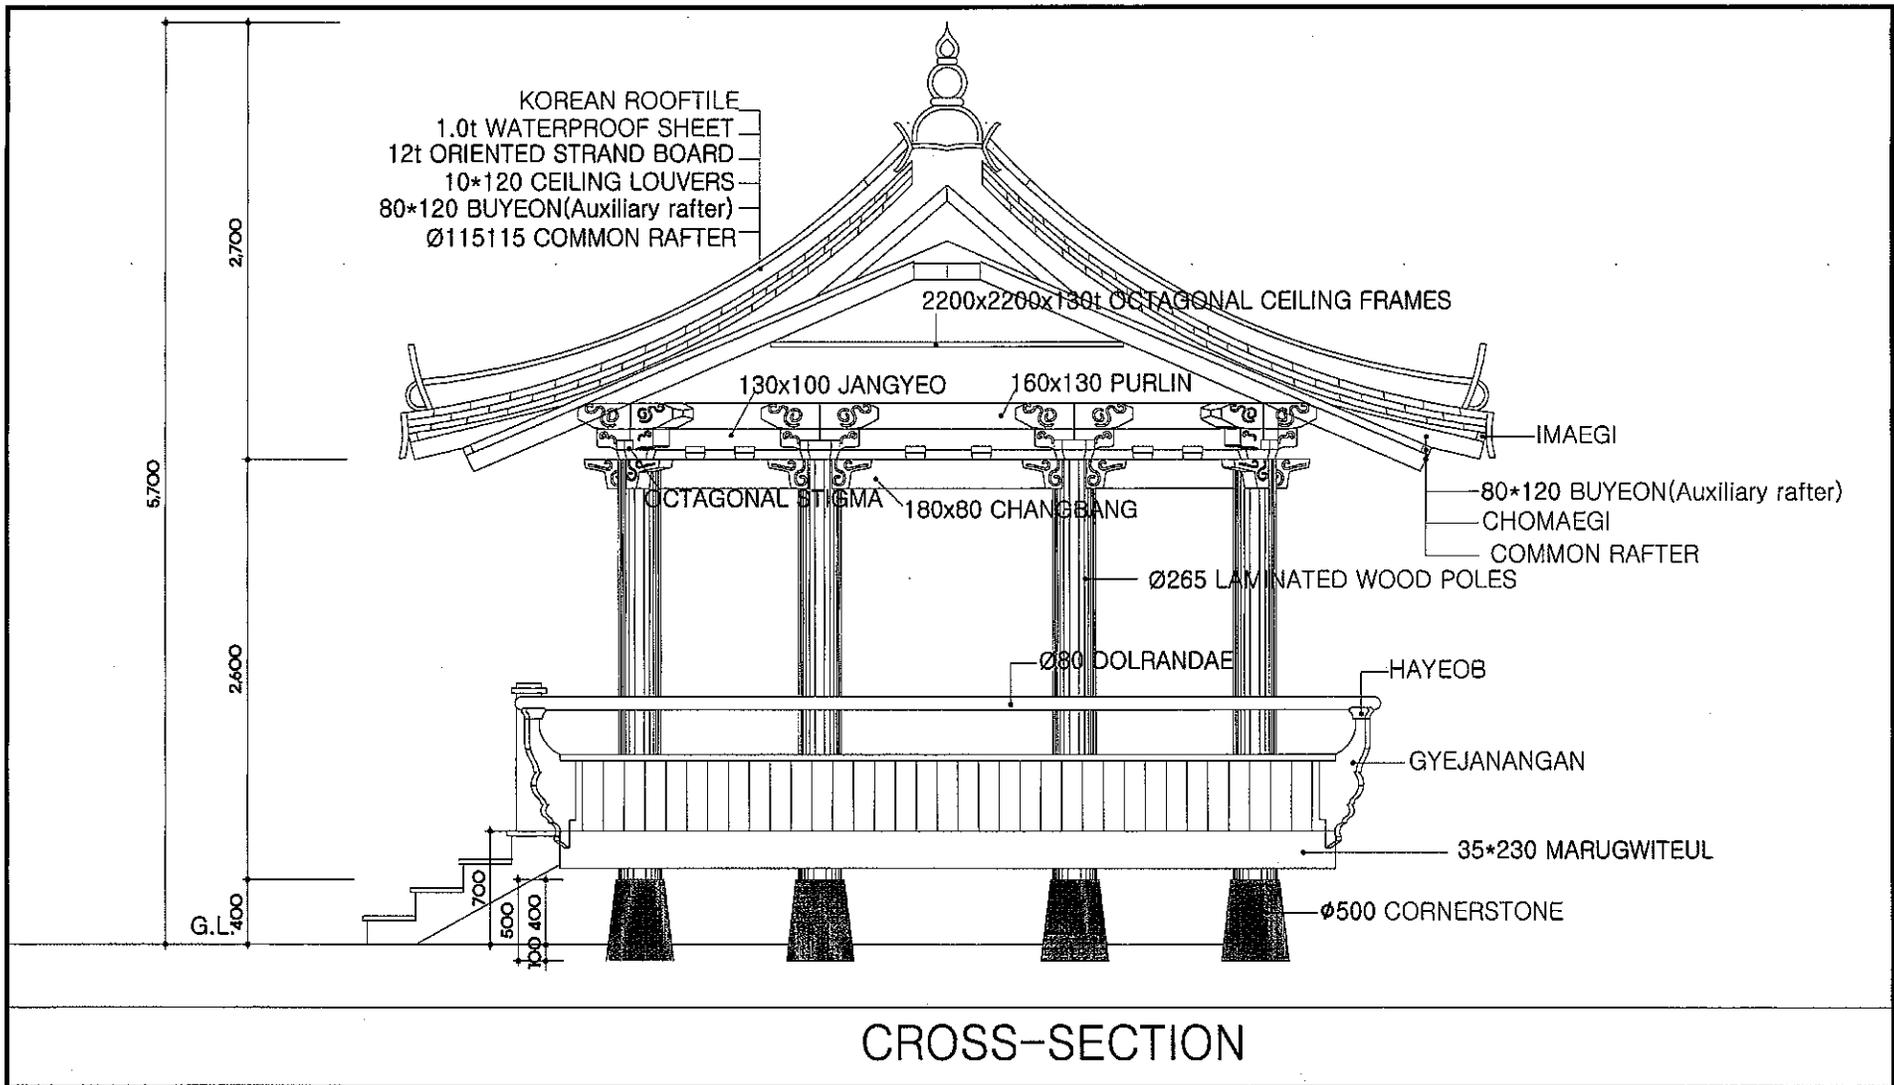

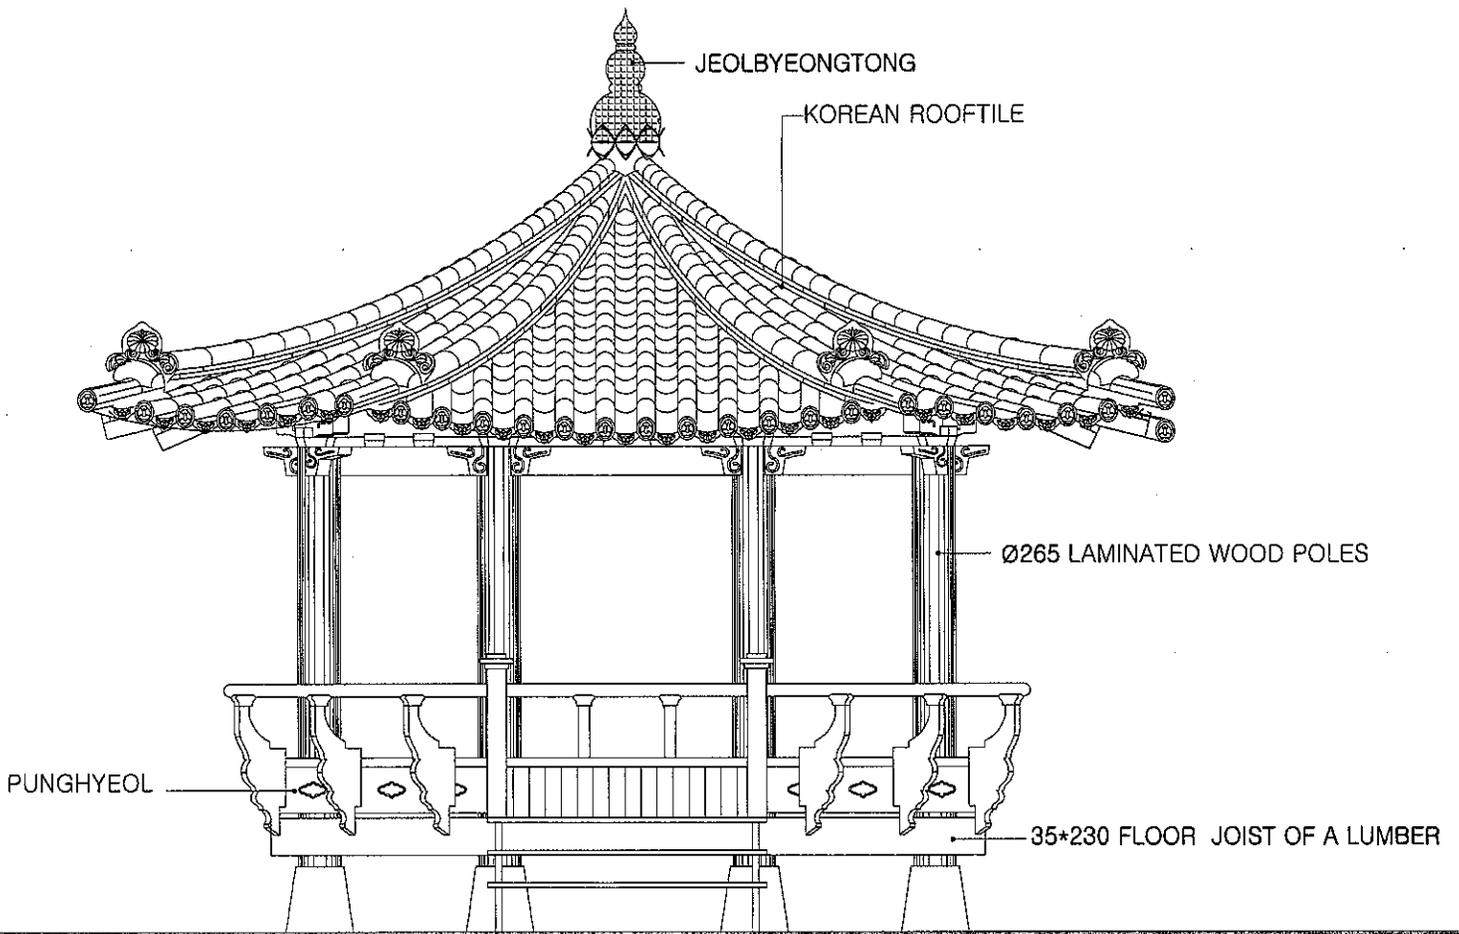

FRONT VIEW

