

30 YEAR ARCHITECTURAL
COMPOSITION SHINGLES
OVER 30# FELT PAPER ON
19/32" OSB DECKING W/
RADIANT BARRIER



30 YEAR ARCHITECTURAL
COMPOSITION SHINGLES
OVER 30# FELT PAPER O
19/32" OSB DECKING W/
RADIANT BARRIER



30 YEAR ARCHITECTURAL
COMPOSITION SHINGLES
OVER 30# FELT PAPER C
19/32" OSB DECKING W/
RADIANT BARRIER



30 YEAR ARCHITECTURAL
COMPOSITION SHINGLES
OVER 30# FELT PAPER ON
19/32" OSB DECKING W/
RADIANT BARRIER



Cross
architects

CROSS ARCHITECTS, PLLC
1255 W. 15TH STREET, SUITE 125
PLANO, TEXAS 75075
P: 972.398.6644
F: 972.312.8666
WWW.CROSSARCHITECTS.COM

KILLEEN APARTMENTS

DATE: 09/21/2018

PROJECT NUMBER: 18115

PRELIMINARY

DATE

RAWINGS ISSUED FOR:

SHEET NUMBER

A4.5

BUILDING TYPE 'A'
EXTERIOR
ELEVATIONS

COPYRIGHT © 2018

MATERIAL BREAKDOWN:
SIMSTONE: 20%
BRICK: 35%
SIDING: 45%

30 YEAR ARCHITECTURAL
COMPOSITION SHINGLES
OVER 30# FELT PAPER ON
19/32" OSB DECKING W/
RADIANT BARRIER



04 BUILDING TYPE 'B' REAR ELEVATION
SCALE: 1/8" = 1'-0"

MATERIAL BREAKDOWN:
SIMSTONE: 18%
BRICK: 27%
SIDING: 55%


30 YEAR ARCHITECTURAL
COMPOSITION SHINGLES
OVER 30# FELT PAPER ON
19/32" OSB DECKING W/
RADIANT BARRIER



03 BUILDING TYPE 'B' RIGHT ELEVATION
SCALE: 1/8" = 1'-0"

MATERIAL BREAKDOWN:
SIMSTONE: 18%
BRICK: 27%
SIDING: 55%

30 YEAR ARCHITECTURAL
COMPOSITION SHINGLES
OVER 30# FELT PAPER ON
19/32" OSB DECKING W/
RADIANT BARRIER

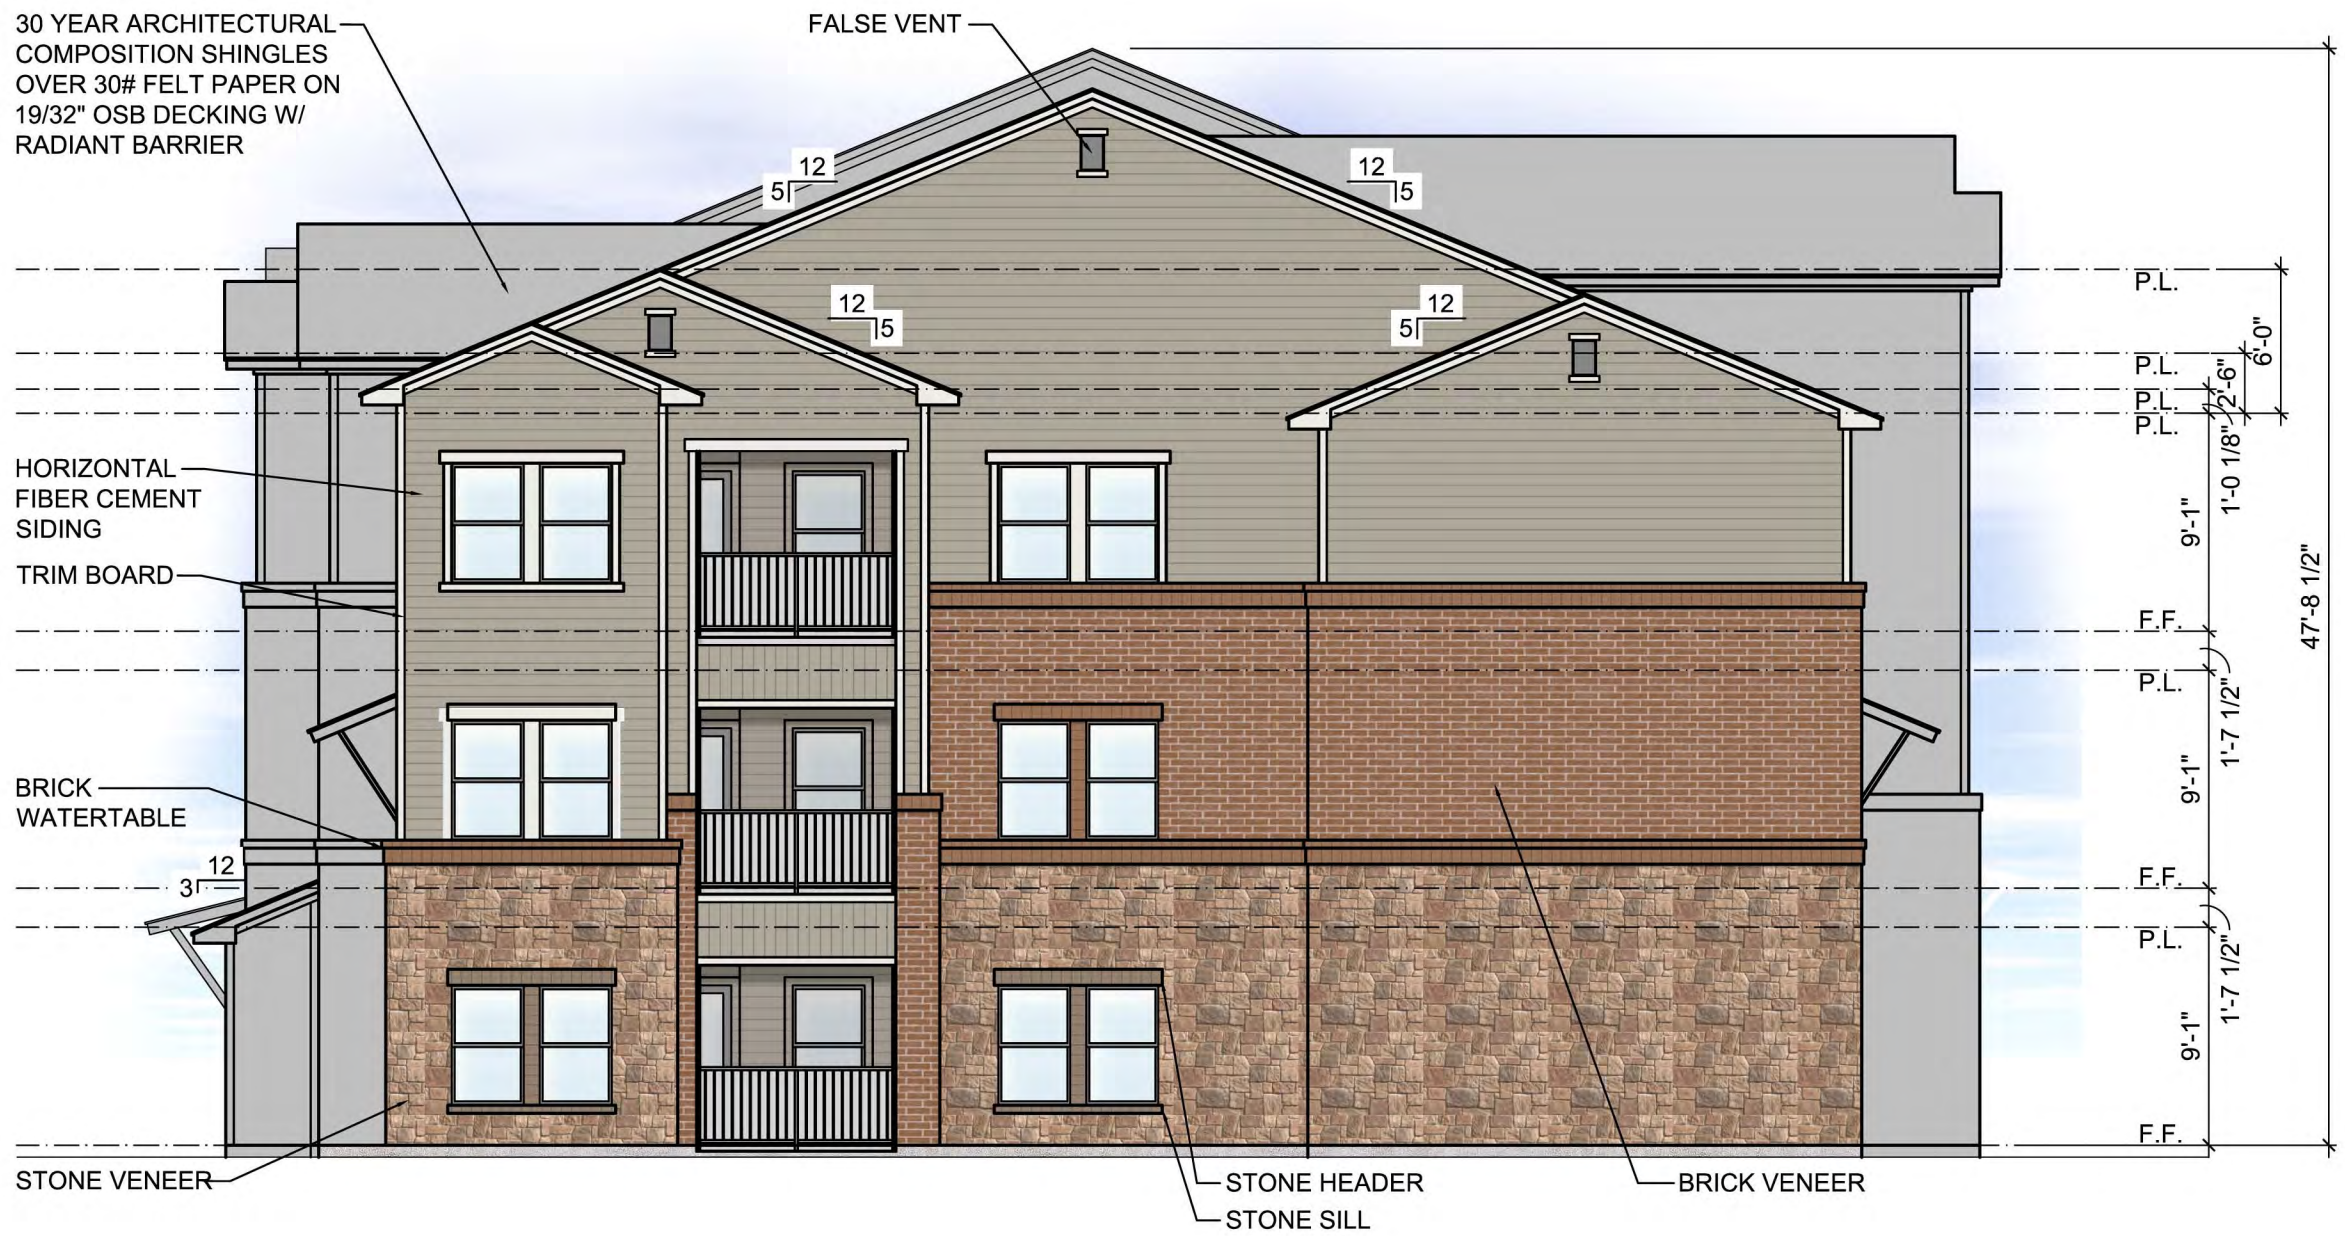

02 BUILDING TYPE 'B' LEFT ELEVATION
SCALE: 1/8" = 1'-0"

MATERIAL BREAKDOWN:
SIMSTONE: 24%
BRICK: 45%
SIDING: 31%

30 YEAR ARCHITECTURAL
COMPOSITION SHINGLES
OVER 30# FELT PAPER ON
19/32" OSB DECKING W/
RADIANT BARRIER



01 BUILDING TYPE 'B' FRONT ELEVATION
SCALE: 1/8" = 1'-0"

PRELIMINARY
DRAWINGS
NOT FOR CONSTRUCTION

Cross
architects

ARCHITECT:
CROSS ARCHITECTS, PLLC
1255 W. 15TH STREET, SUITE 125
PLANO, TEXAS 75075
P: 972.398.6644
F: 972.312.8666
WWW.CROSSARCHITECTS.COM

KILLEEN APARTMENTS
KILLEEN, TEXAS

DATE:
09/21/2018

PROJECT NUMBER:
18115

PRELIMINARY

NO DATE

DRAWINGS ISSUED FOR:

SHEET NUMBER

A4.10
BUILDING TYPE 'B'
EXTERIOR
ELEVATIONS
COPYRIGHT © 2018

MATERIAL BREAKDOWN:
SIMSTONE: 20%
BRICK: 35%
SIDING: 45%

30 YEAR ARCHITECTURAL
COMPOSITION SHINGLES
OVER 30# FELT PAPER ON
19/32" OSB DECKING W/
RADIANT BARRIER



04 BUILDING TYPE 'B' REAR ELEVATION
SCALE: 1/8" = 1'-0"

MATERIAL BREAKDOWN:
SIMSTONE: 18%
BRICK: 27%
SIDING: 55%


30 YEAR ARCHITECTURAL
COMPOSITION SHINGLES
OVER 30# FELT PAPER ON
19/32" OSB DECKING W/
RADIANT BARRIER



03 BUILDING TYPE 'B' RIGHT ELEVATION
SCALE: 1/8" = 1'-0"

MATERIAL BREAKDOWN:
SIMSTONE: 18%
BRICK: 27%
SIDING: 55%

30 YEAR ARCHITECTURAL
COMPOSITION SHINGLES
OVER 30# FELT PAPER ON
19/32" OSB DECKING W/
RADIANT BARRIER

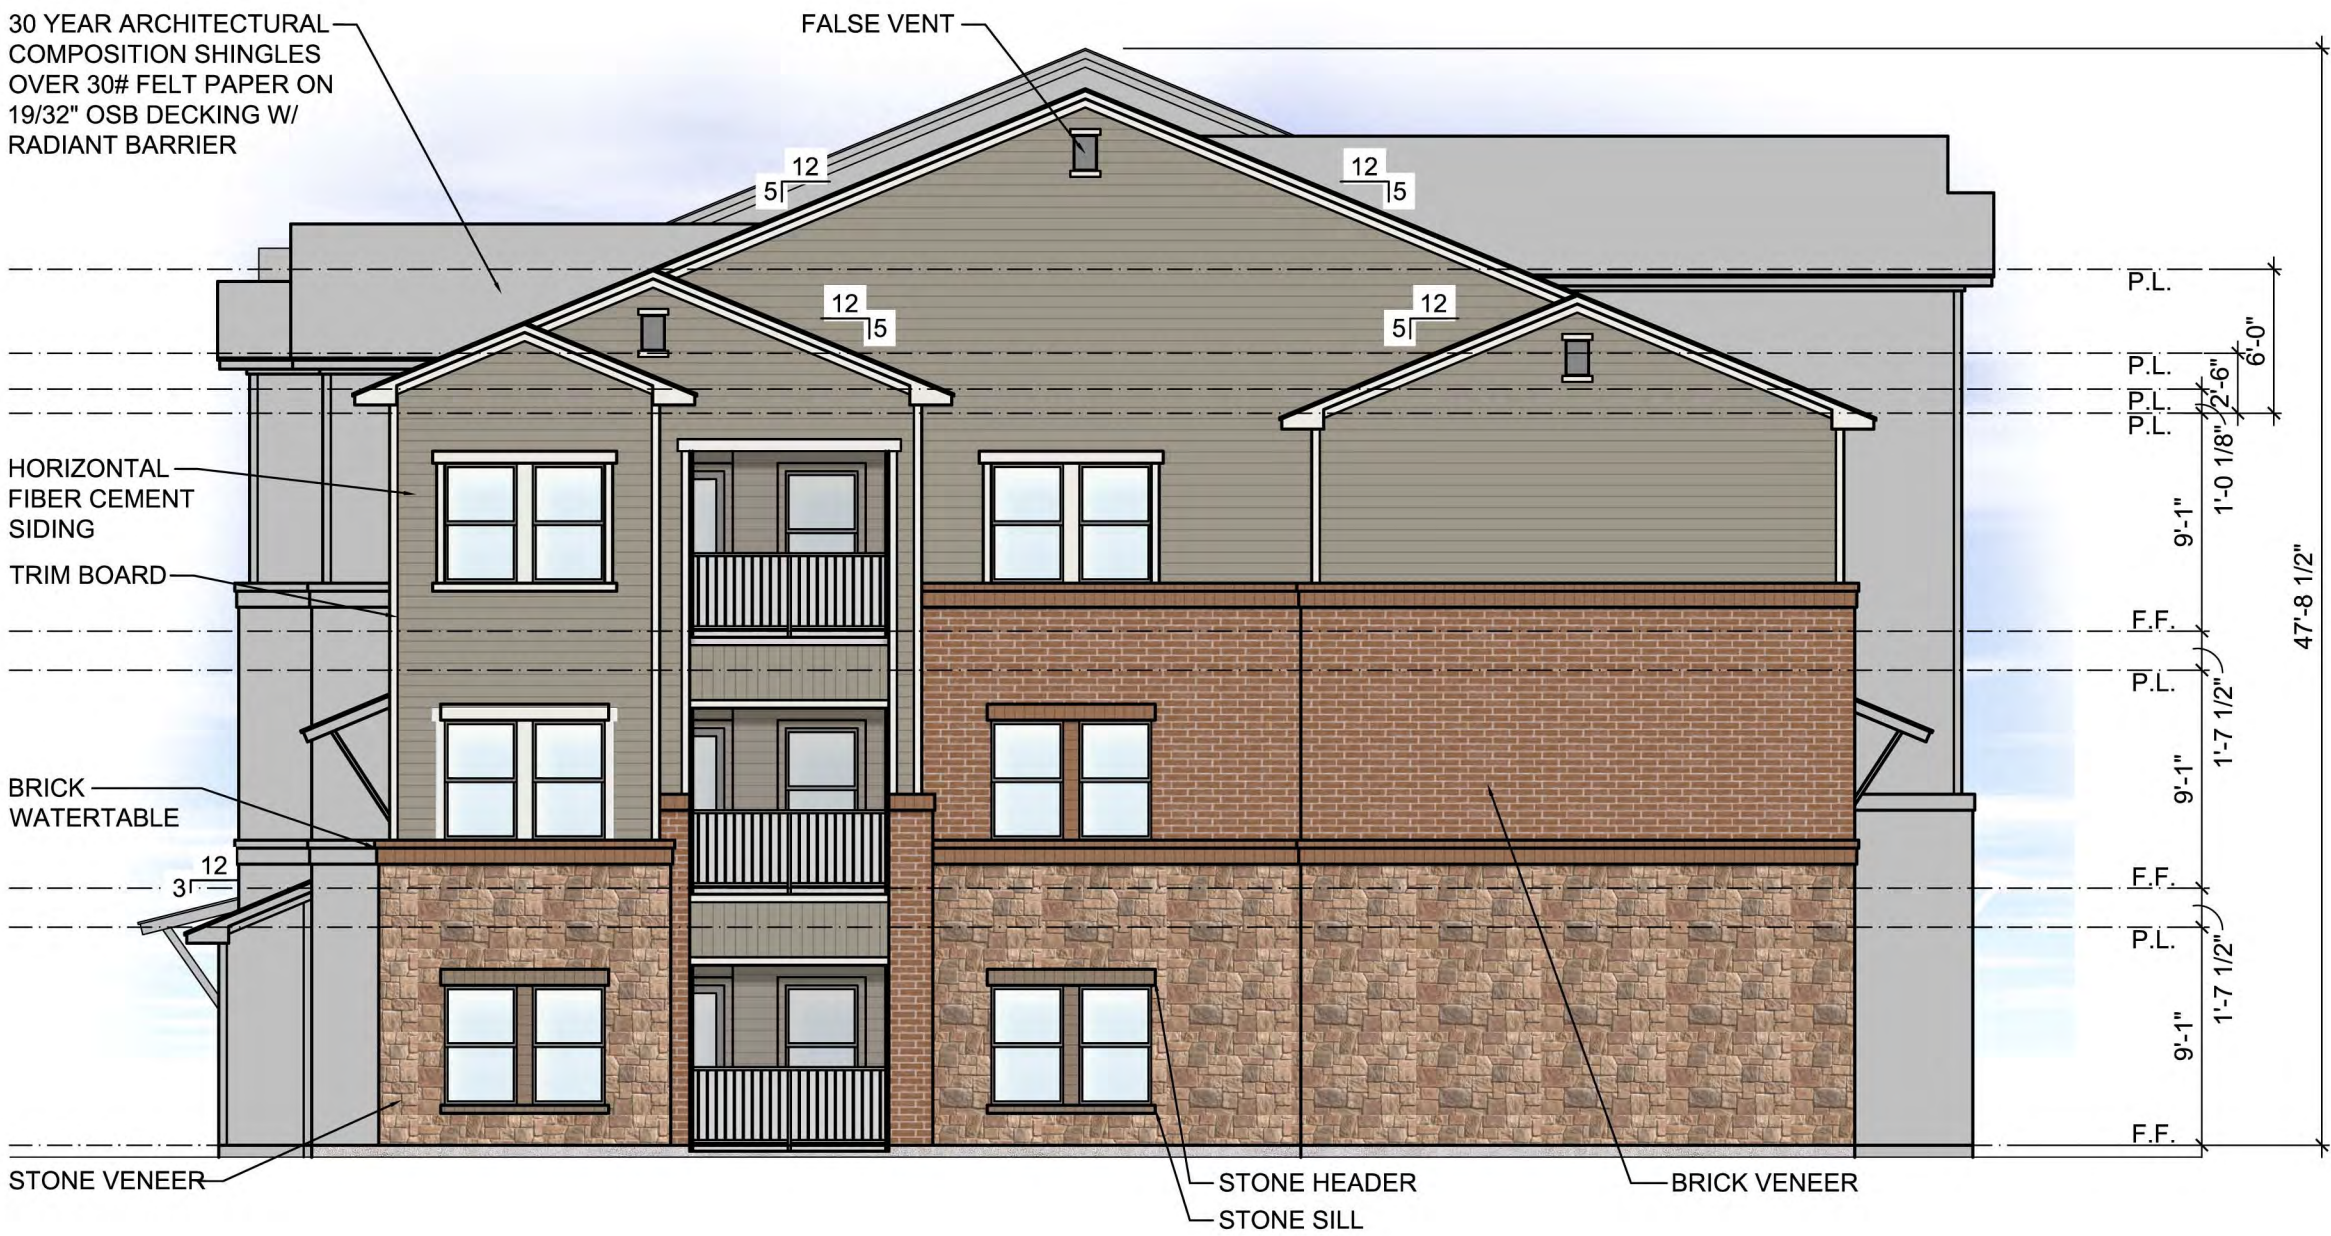

02 BUILDING TYPE 'B' LEFT ELEVATION
SCALE: 1/8" = 1'-0"

MATERIAL BREAKDOWN:
SIMSTONE: 24%
BRICK: 45%
SIDING: 31%

30 YEAR ARCHITECTURAL
COMPOSITION SHINGLES
OVER 30# FELT PAPER ON
19/32" OSB DECKING W/
RADIANT BARRIER



01 BUILDING TYPE 'B' FRONT ELEVATION
SCALE: 1/8" = 1'-0"

PRELIMINARY
DRAWINGS
NOT FOR CONSTRUCTION

Cross
architects

ARCHITECT:
CROSS ARCHITECTS, PLLC
1255 W. 15TH STREET, SUITE 125
PLANO, TEXAS 75075
P: 972.398.6644
F: 972.312.8666
WWW.CROSSARCHITECTS.COM

KILLEEN APARTMENTS
KILLEEN, TEXAS

DATE:
09/21/2018

PROJECT NUMBER:
18115

PRELIMINARY
NO DATE

DRAWINGS ISSUED FOR:

SHEET NUMBER

A4.11
BUILDING TYPE 'B'
EXTERIOR
ELEVATIONS
COPYRIGHT © 2018