


Filed By: Jacob Wray Date: August 21, 2025 05:08:04pm File Path: P:\2025016 Black Rock Coffee @ Clear Creek - Killen TX\CD-4 Plan Sheet\07 SITE PLAN.dwg
This document, together with the concepts and designs presented herein, is intended only for the specific purpose and item for which it was prepared, and no other use or reliance shall be placed on it without the written authorization and approval of STR8GRADE Engineering, LLC.

LOT NO.	LOT AREA	USE - BUILDING AREA	RATIO	PARKING REQ / PROV
LOT 1A	0.339-AC	COFFEE SHOP • 1,460-SF	1 PER 300-SF	REQ=05 / PROV = 10'

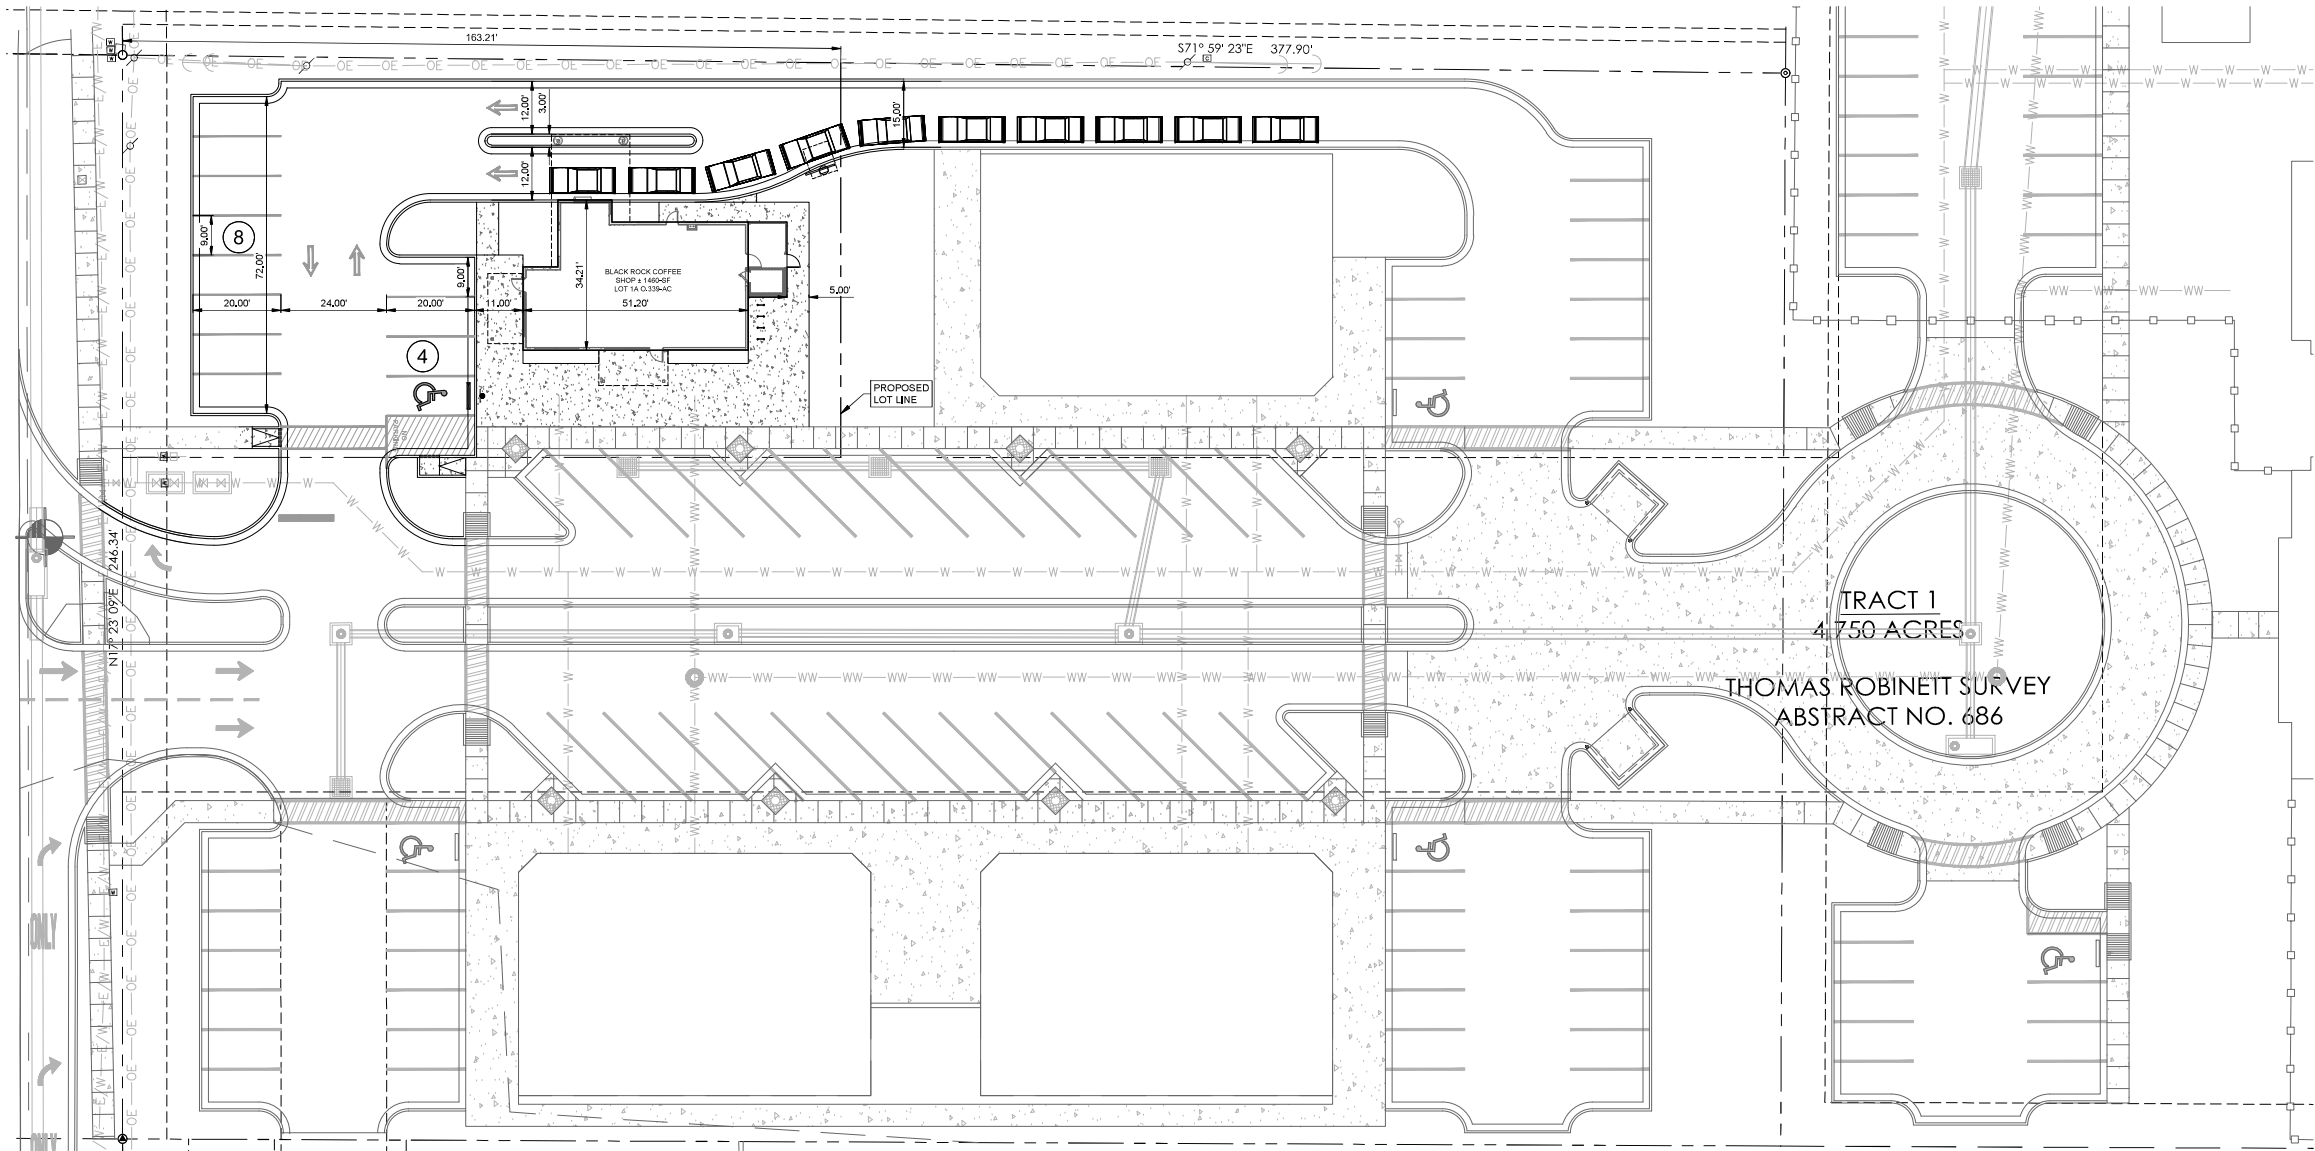

LEGEND	
ELECTRIC UTILITY LINES AND SYMBOLS	
— OE —	EXISTING OVERHEAD ELECTRIC
— UE —	EXISTING UNDERGROUND ELECTRIC
⚡	FLOODLIGHT
⊙	HAND HOLE
⊕	GUY ON POLE
⊞	TRANSFORMER
⊞	MARKFLAG
⊞	MANHOLE
⊞	BOX
⊞	LITE
⊞	METER
⊞	POLE
⊞	SWITCH
⊞	VAULT
⊞	SIGN
⊞	GUARD
WASTEWATER UTILITY LINES AND SYMBOLS	
— WW —	PROPOSED WASTEWATER
— E/WW —	EXISTING WASTEWATER
⊞	CLEANOUT
⊞	SEPTIC TANK
⊞	VAULT
⊞	MANHOLE
⊞	LIFT STATION
WATER UTILITY LINES AND SYMBOLS	
— W —	PROPOSED WATER
— E/W —	EXISTING WATER
⊞	MARKFLAG
⊞	AIR RELEASE
⊞	HANDHOLE
⊞	FIRE HYDRANT
⊞	WELL
⊞	MANHOLE
⊞	SHUTOFF
⊞	FIRE CONNECTION
⊞	VALVE
⊞	TANK
⊞	METER
⊞	POLE
⊞	SWITCH
⊞	VAULT
⊞	SIGN
⊞	GUARD
GAS UTILITY LINE AND SYMBOLS	
— GAS —	EXISTING GAS LINE
⊞	MARKFLAG
⊞	TANK
⊞	BOX
⊞	VALVE
⊞	METER
⊞	WELL
⊞	VAULT
⊞	SIGN
⊞	GUARD
MISC LINES AND SYMBOLS	
—	STONE FENCE
—	WIRE FENCE
—	WOOD FENCE
—	CHAINLINK FENCE
—	EXISTING CONTOURS
—	PROPOSED CONTOURS



BLACK ROCK
CLEAR CREEK
CITY OF KILLEEN
BELL COUNTY, TEXAS

CONCEPTUAL
SITE LAYOUT

THIS DOCUMENT IS RELEASED
FOR THE PURPOSE OF INTERIM
REVIEW UNDER THE AUTHORITY
OF
NATHAN T. FULLER, P.E. 140098
ON August 21, 2025
IT IS NOT TO BE USED FOR
CONSTRUCTION, BIDDING OR
PERMIT PURPOSES

STR8GRADE
ENGINEERING

110 PAR THREE COURT, SUITE B
HORSESHOE BAY, TX 78657

PH: 512-253-2766 / WWW.STR8GRADE.COM / TBPELS #F-23109

SHEET NUMBER

OF XX

REVISIONS

DATE

BY