

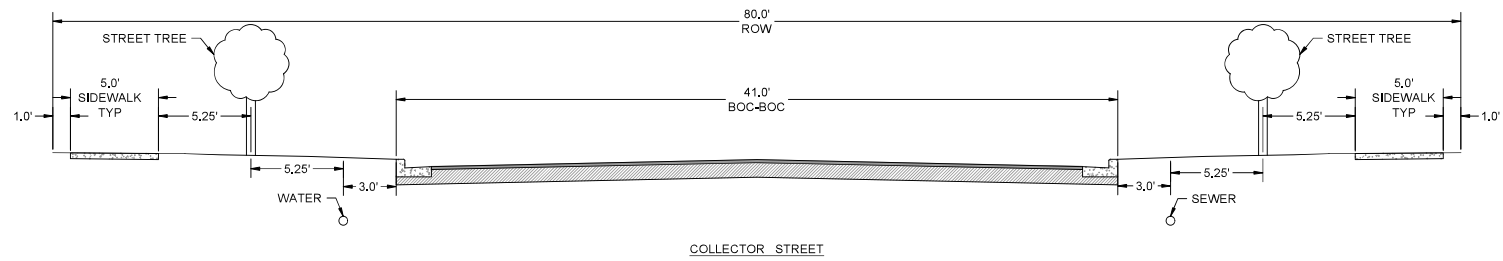


NOTES:
1. STREET TREES TO MEET REQUIREMENTS SET FORTH IN THE PUD.

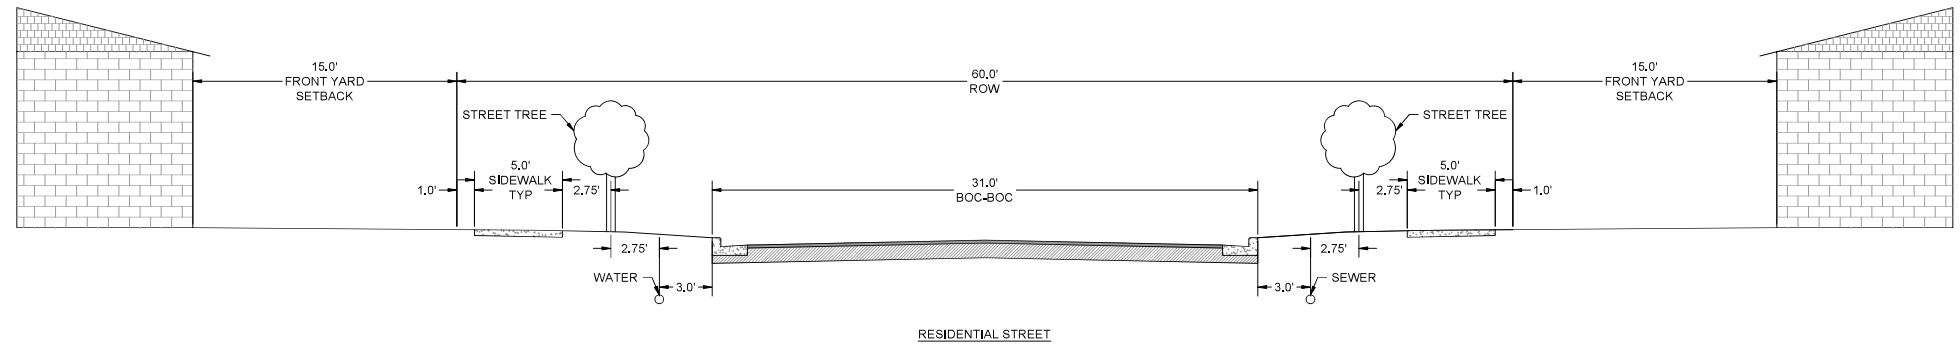

1	ORIGINAL RELEASE	03/16/2025
REV.	DESCRIPTION	DATE

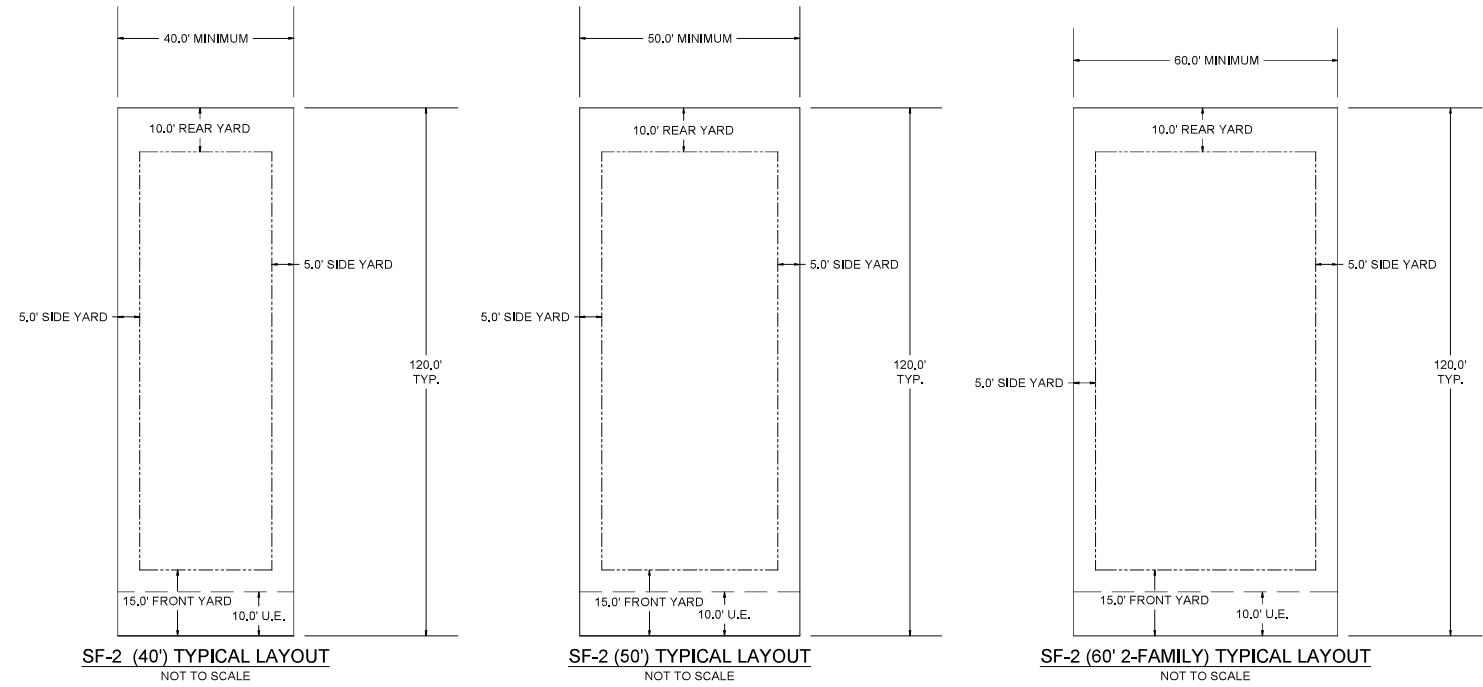

SANTE FE PUD

TYPICAL LOT & STREET DIMENSIONS

SIGNATURE	DATE
PM	JAT
DESIGN	JAT
DRAFTED	JAT
CHECKED	JAT
PROJECT #	23-073-001
DRAWING #	2