


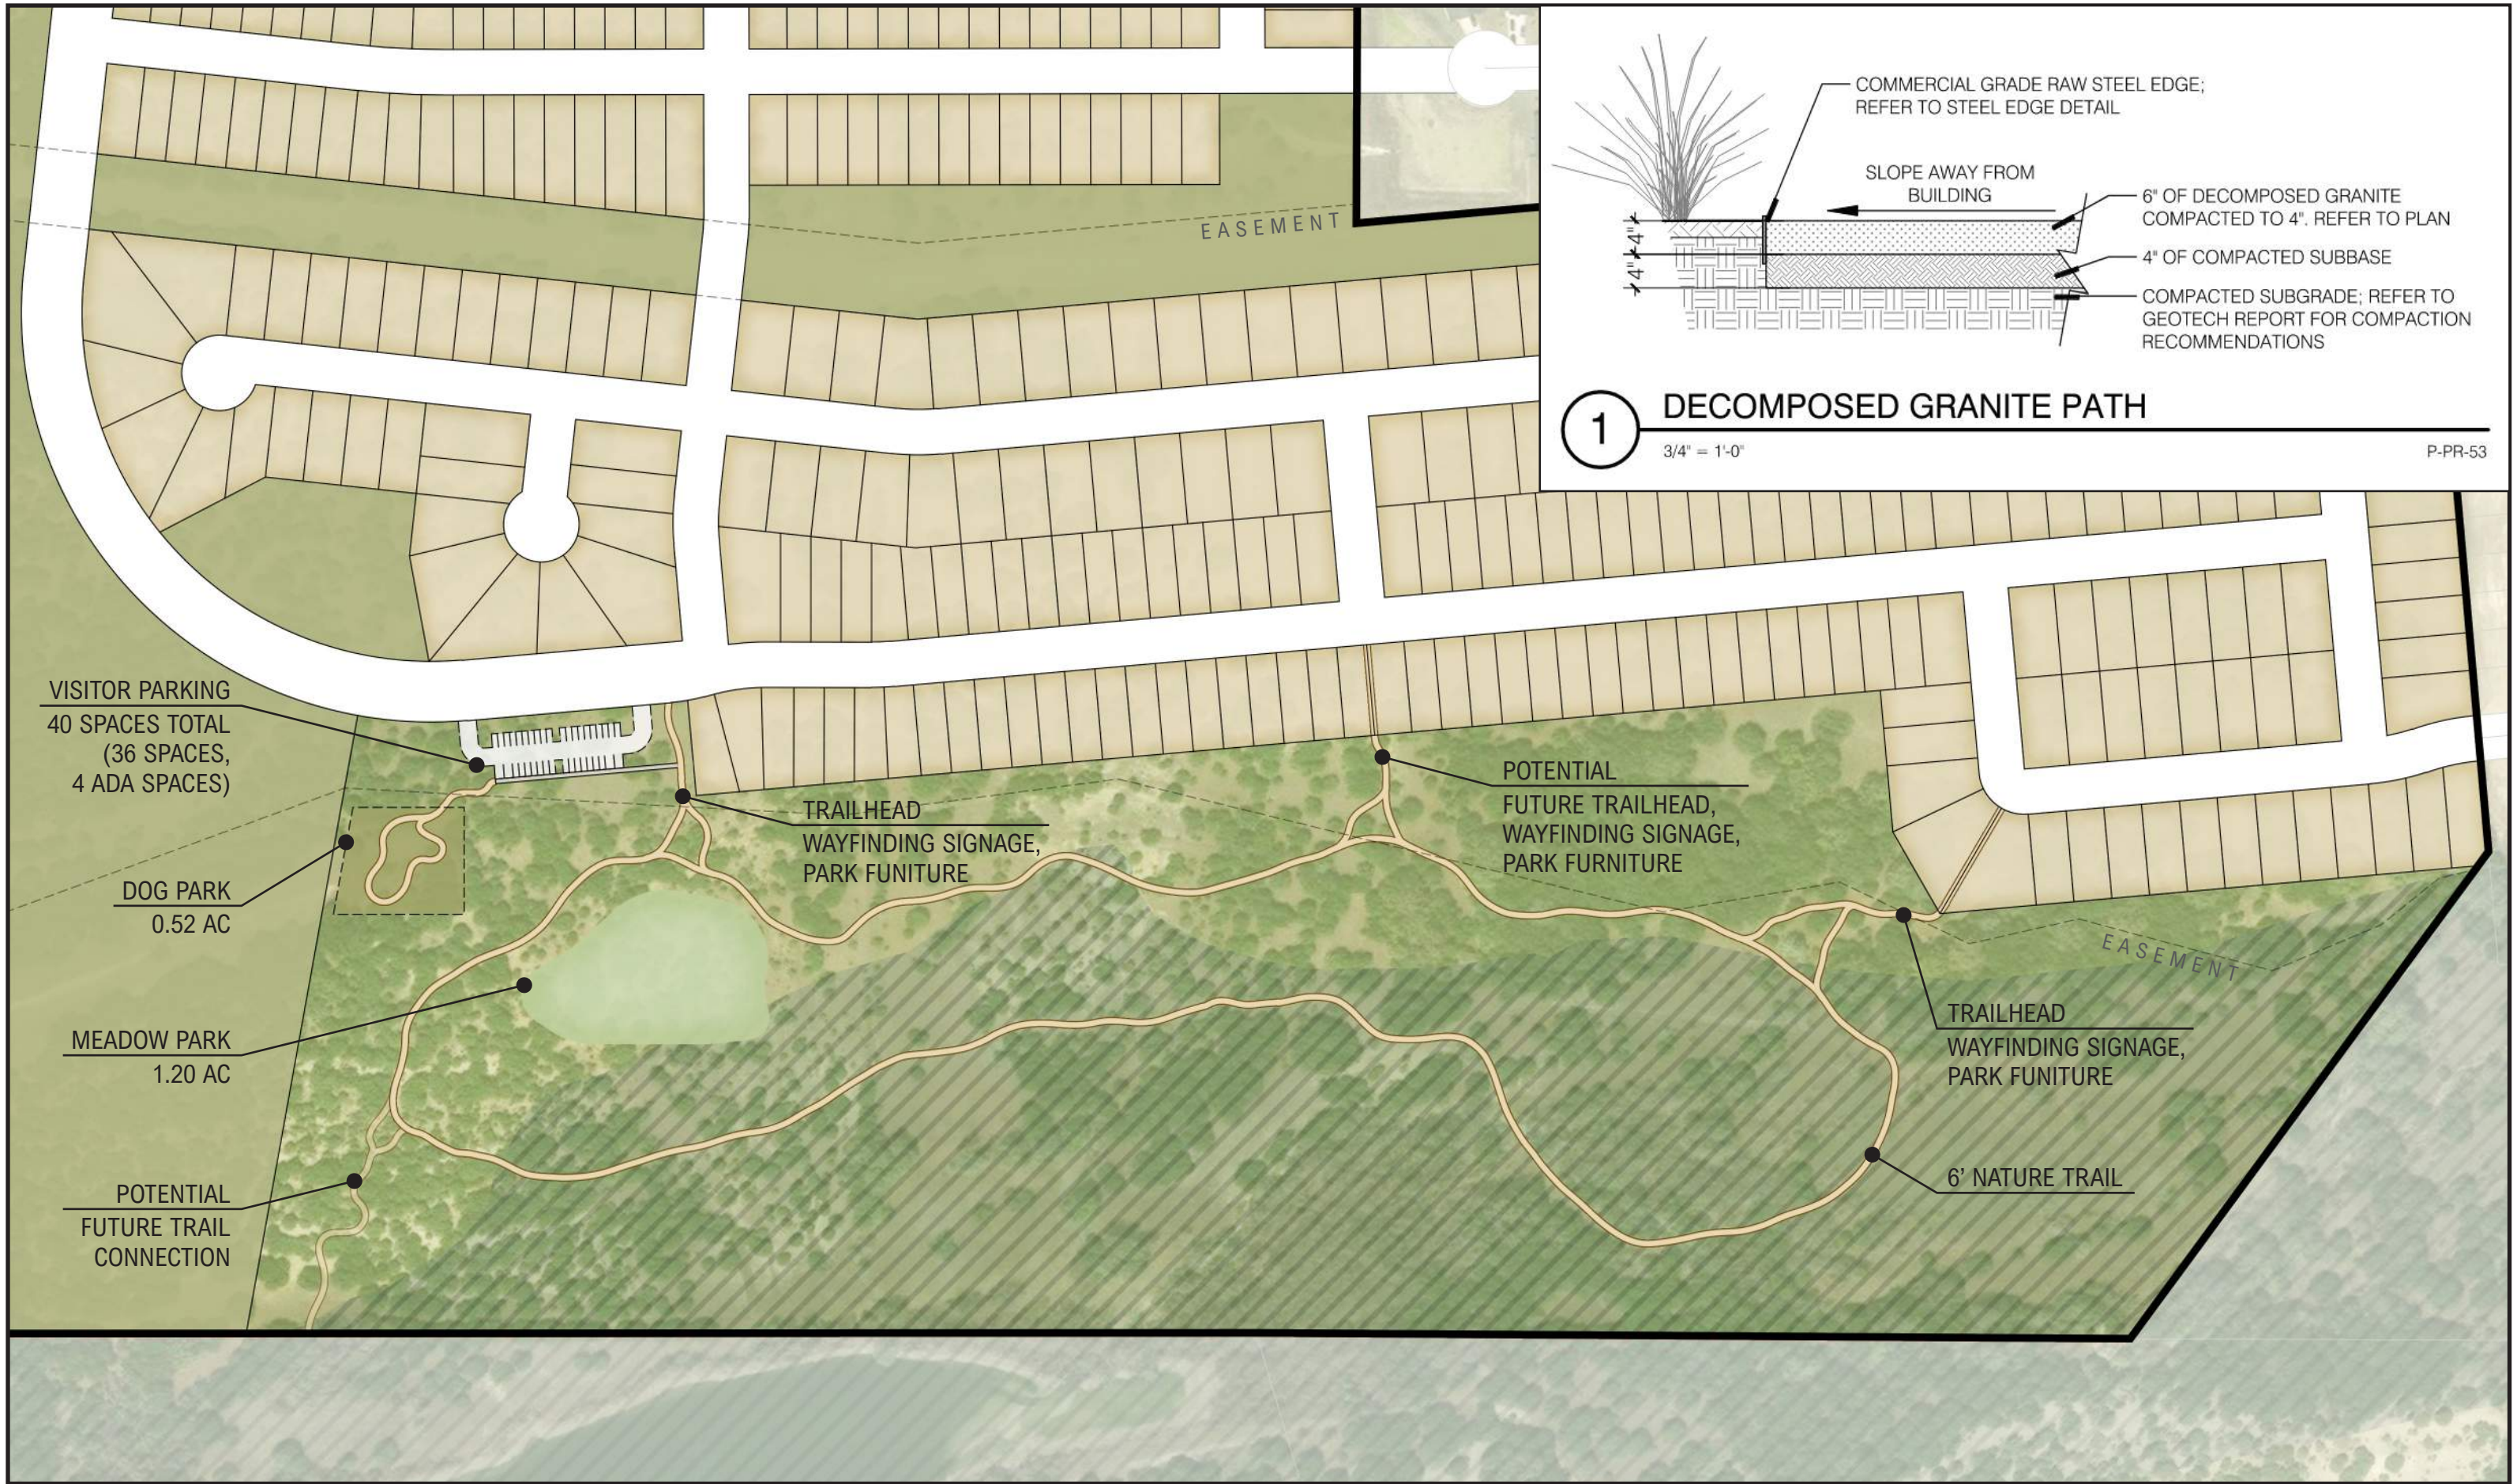

1

DECOMPOSED GRANITE PATH

3/4" = 1'-0"

P-PR-53

