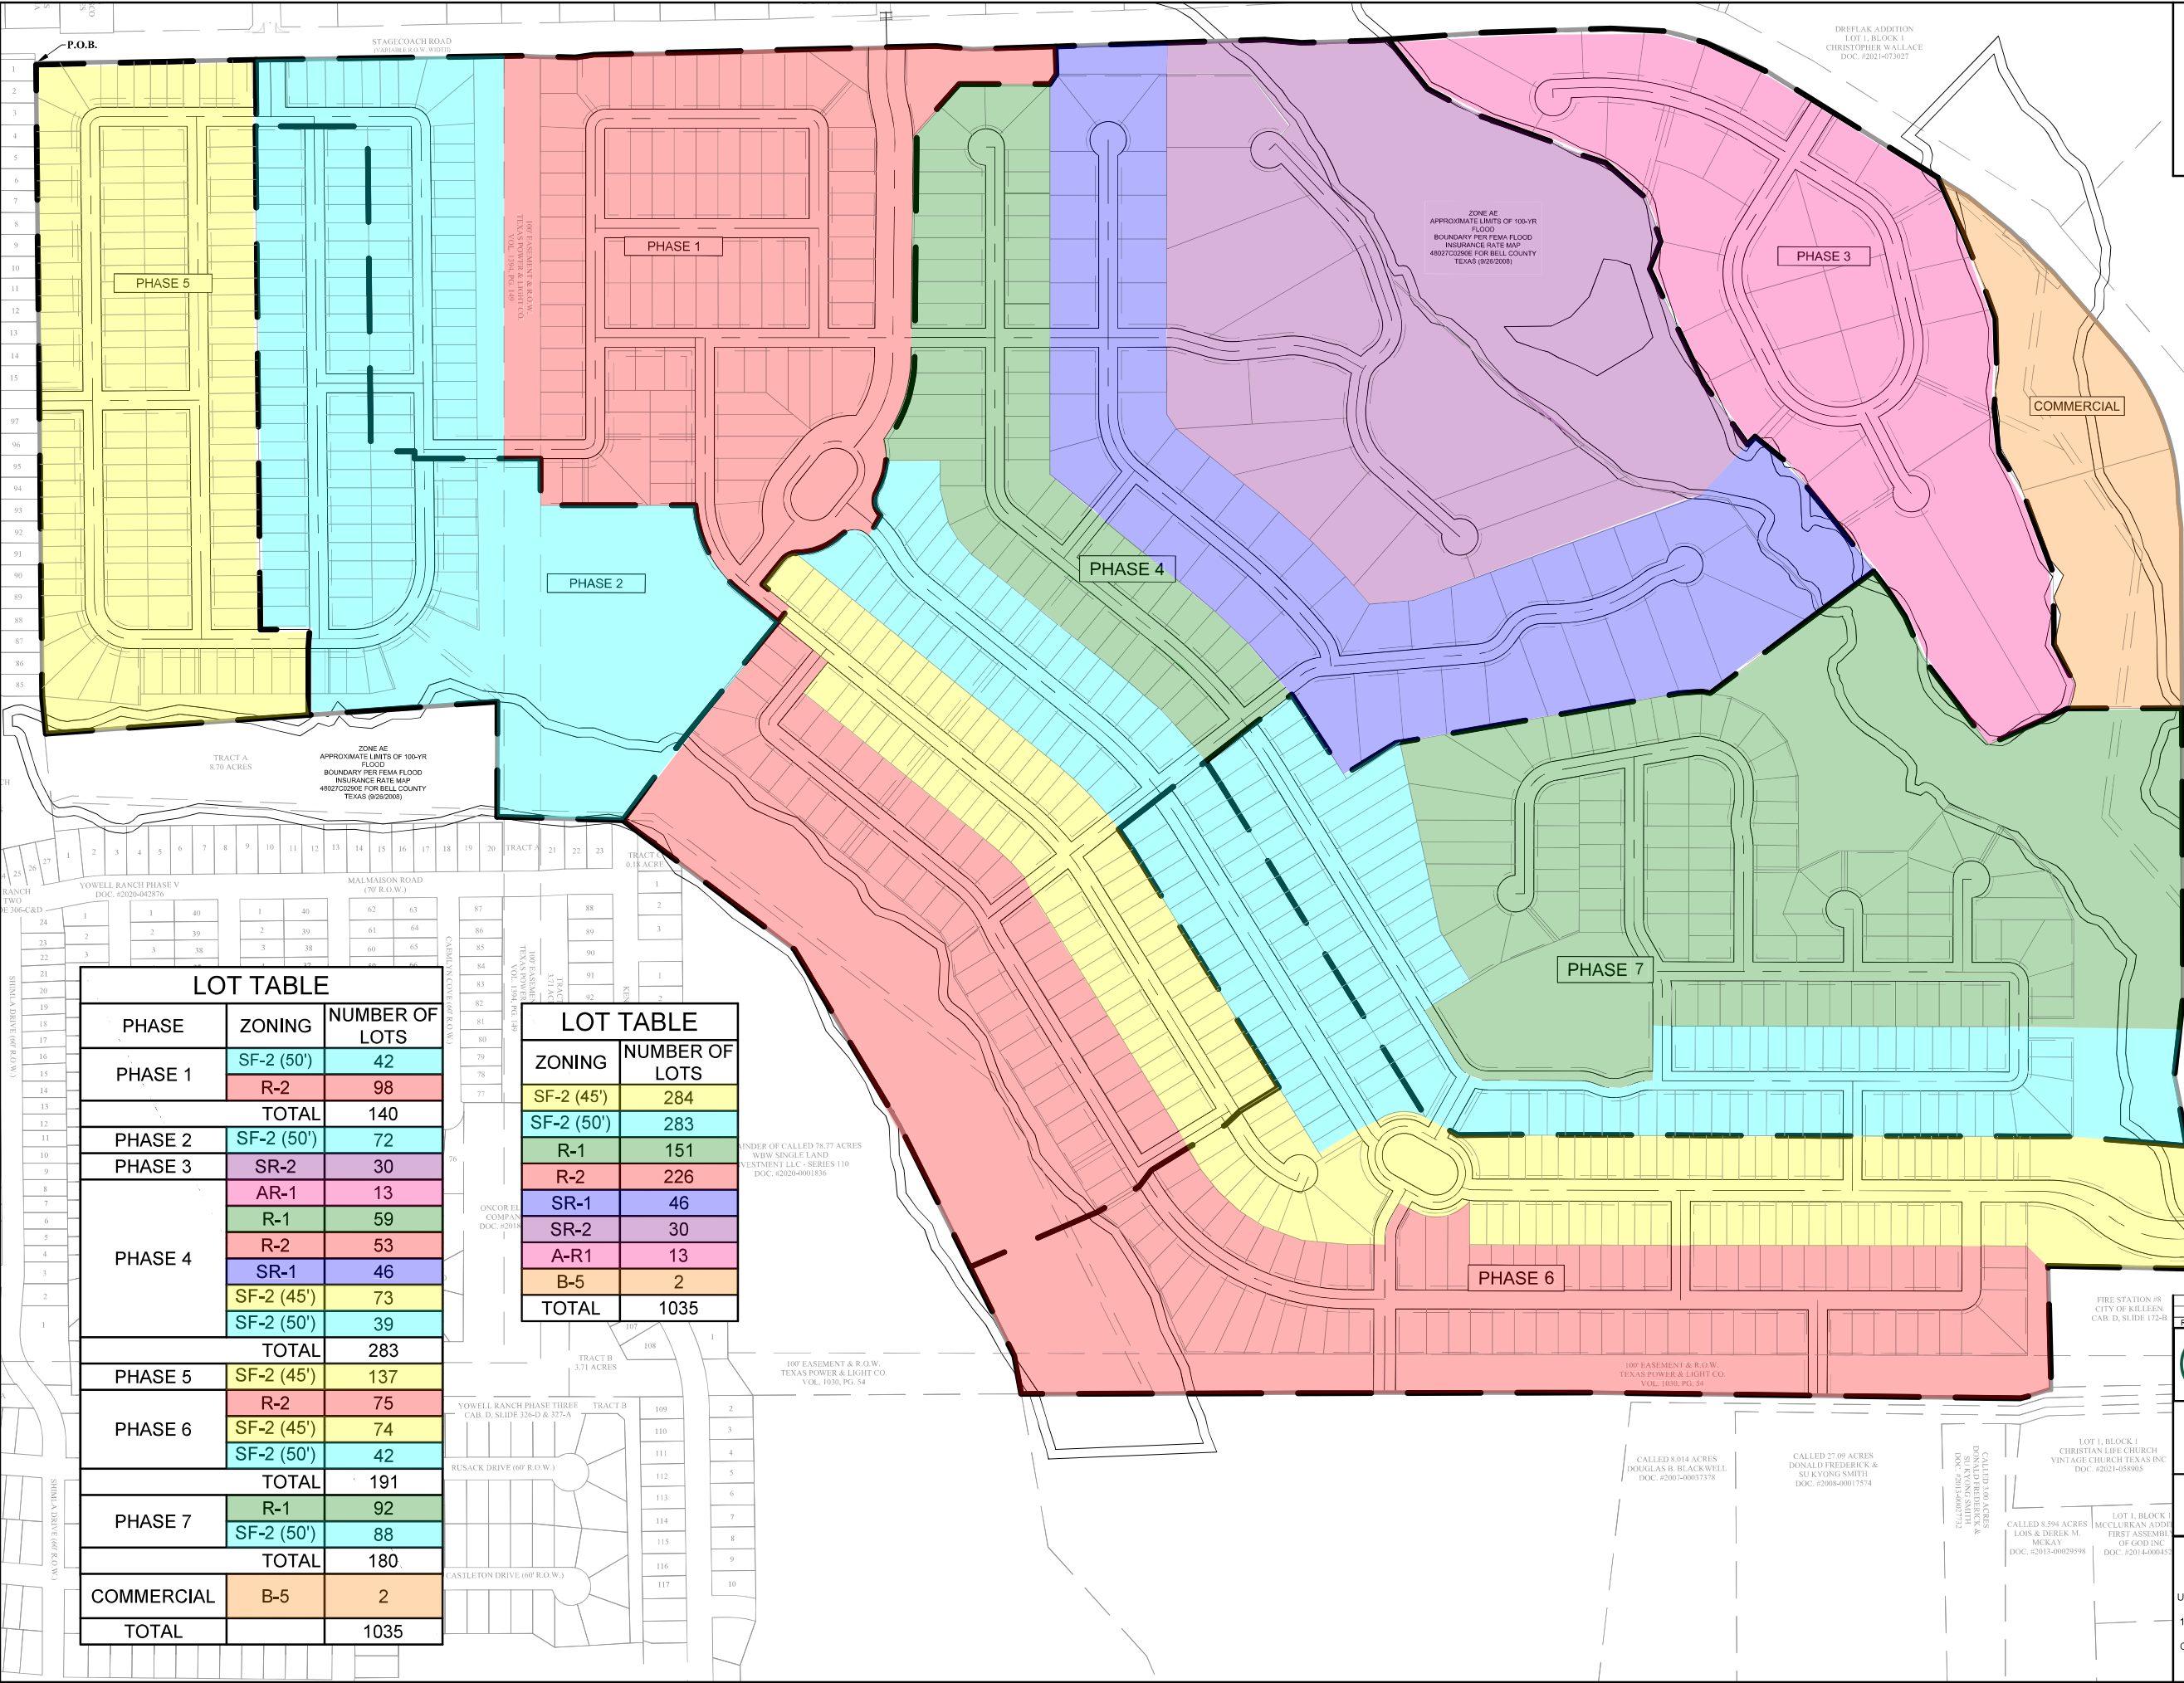


2
1

LAYOUT & PHASING UPDATES
ORIGINAL RELEASE

10/09/2025
07/23/2025

REV.	DESCRIPTION	DATE
1	ORIGINAL RELEASE	07/23/2025

ENGINEERING & DEVELOPMENT SERVICES
T.E.P.E.I.S., FIRM NO. 21833

THE PRESERVE AT A
THOUSAND OAKS

PRE-PLAT LAYOUT

THIS DOCUMENT IS
RELEASED FOR THE
PURPOSE OF REVIEW
UNDER THE AUTHORITY OF
JOSEPH THERIOT, P.E.
120289 ON 10/09/2025. IT IS
NOT TO BE USED FOR
CONSTRUCTION, BIDDING,
OR PERMIT PURPOSES.

BY	JAT
DESIGN	JAT
DRAFTED	LEH
CHECKED	JAT
PROJECT #	21-021-002
DRAWING #	1