

A stylized logo consisting of several grey geometric shapes: a large vertical rectangle on the left, a curved line starting from the bottom left and arching towards the top right, and a five-pointed star at the end of the curve. Below the logo, the text "VOLUNTARY ANNEXATION" and "PETITION_PURSER" is displayed in a bold, sans-serif font.


**VOLUNTARY ANNEXATION
PETITION_PURSER**

OR-20-013

April 23, 2020

Voluntary Annexation Petition

- Staff received a voluntary annexation petition from Gary Purser Jr., for 5.811 acres of land lying contiguous to the existing city limits, along the north right-of-way of Chaparral Road, approximately 310' east of the Heritage Oaks subdivision.
- At the April 28th City Council meeting, the Council directed the City Manager to negotiate and execute a written service agreement for the provisions of municipal services in the area.

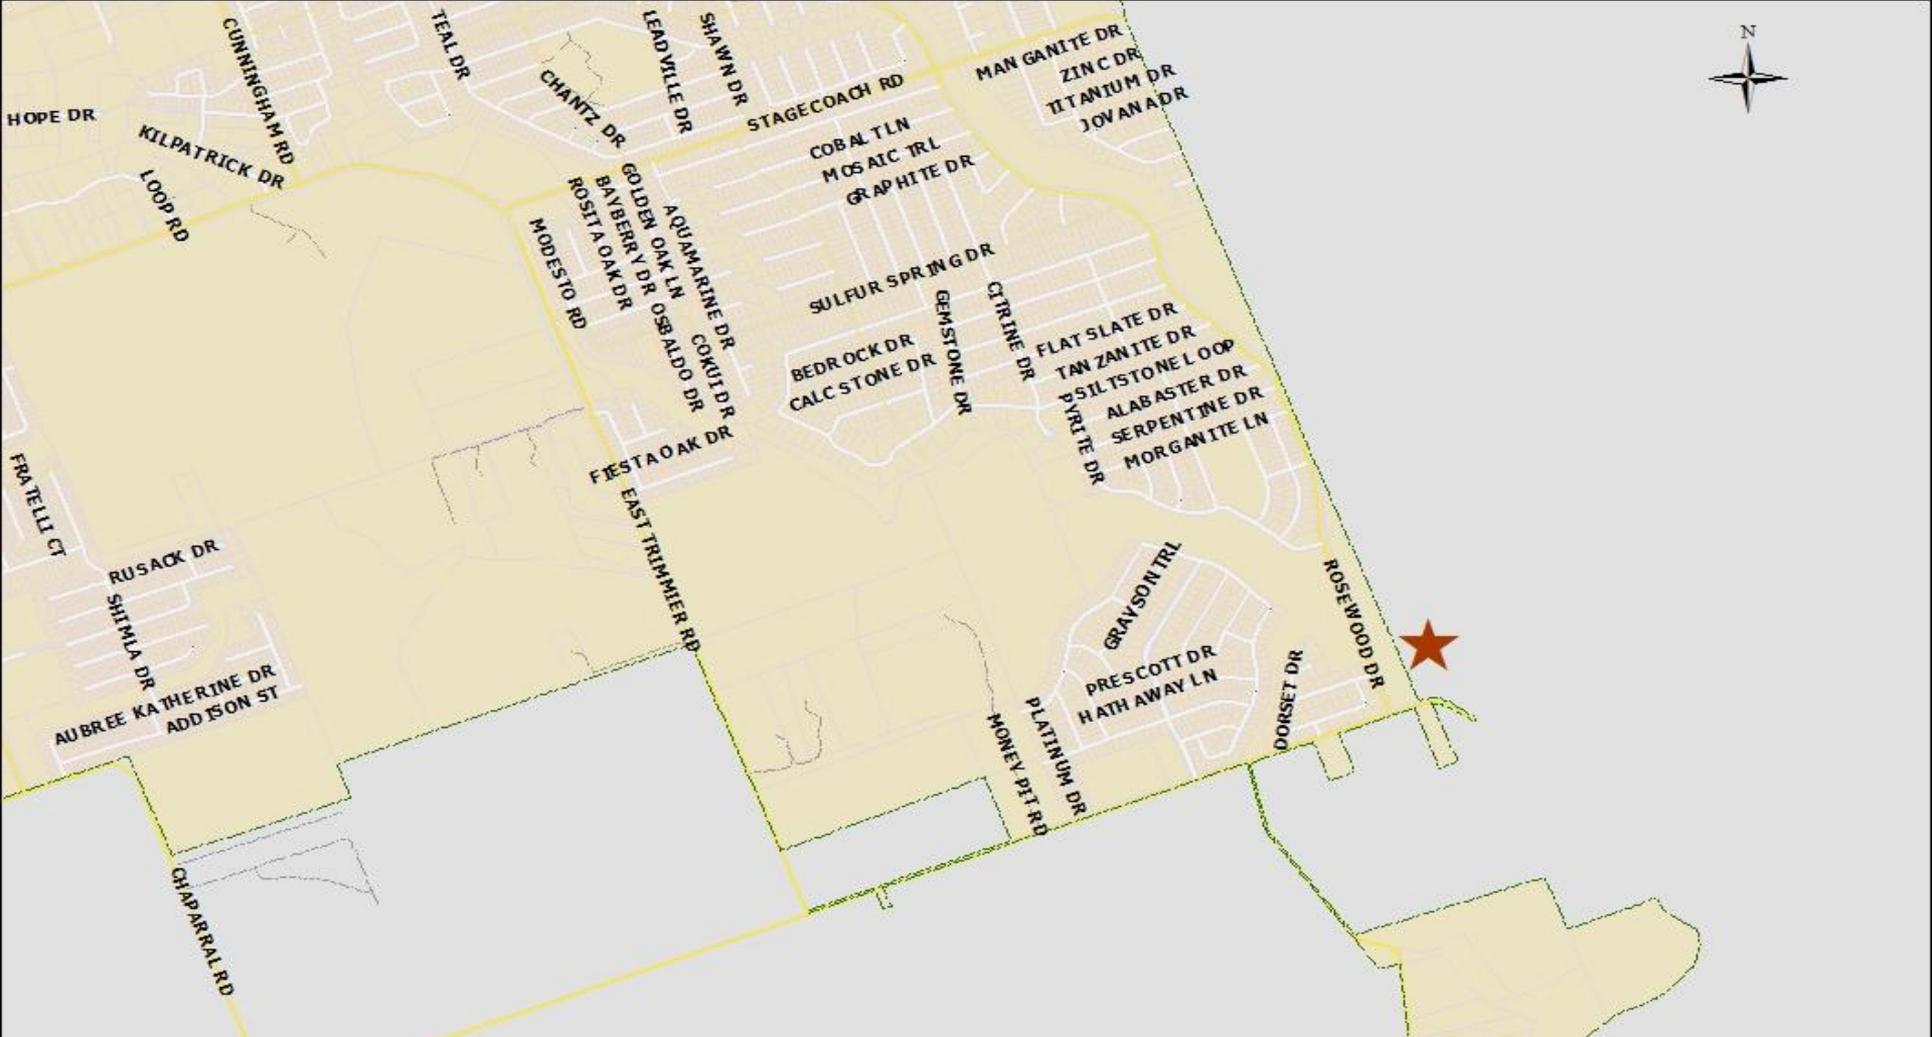

Legend


 Annexation Area  City Limits



Annexation Location Map

PURSER ANNEXATION

1 inch = 2,000 feet

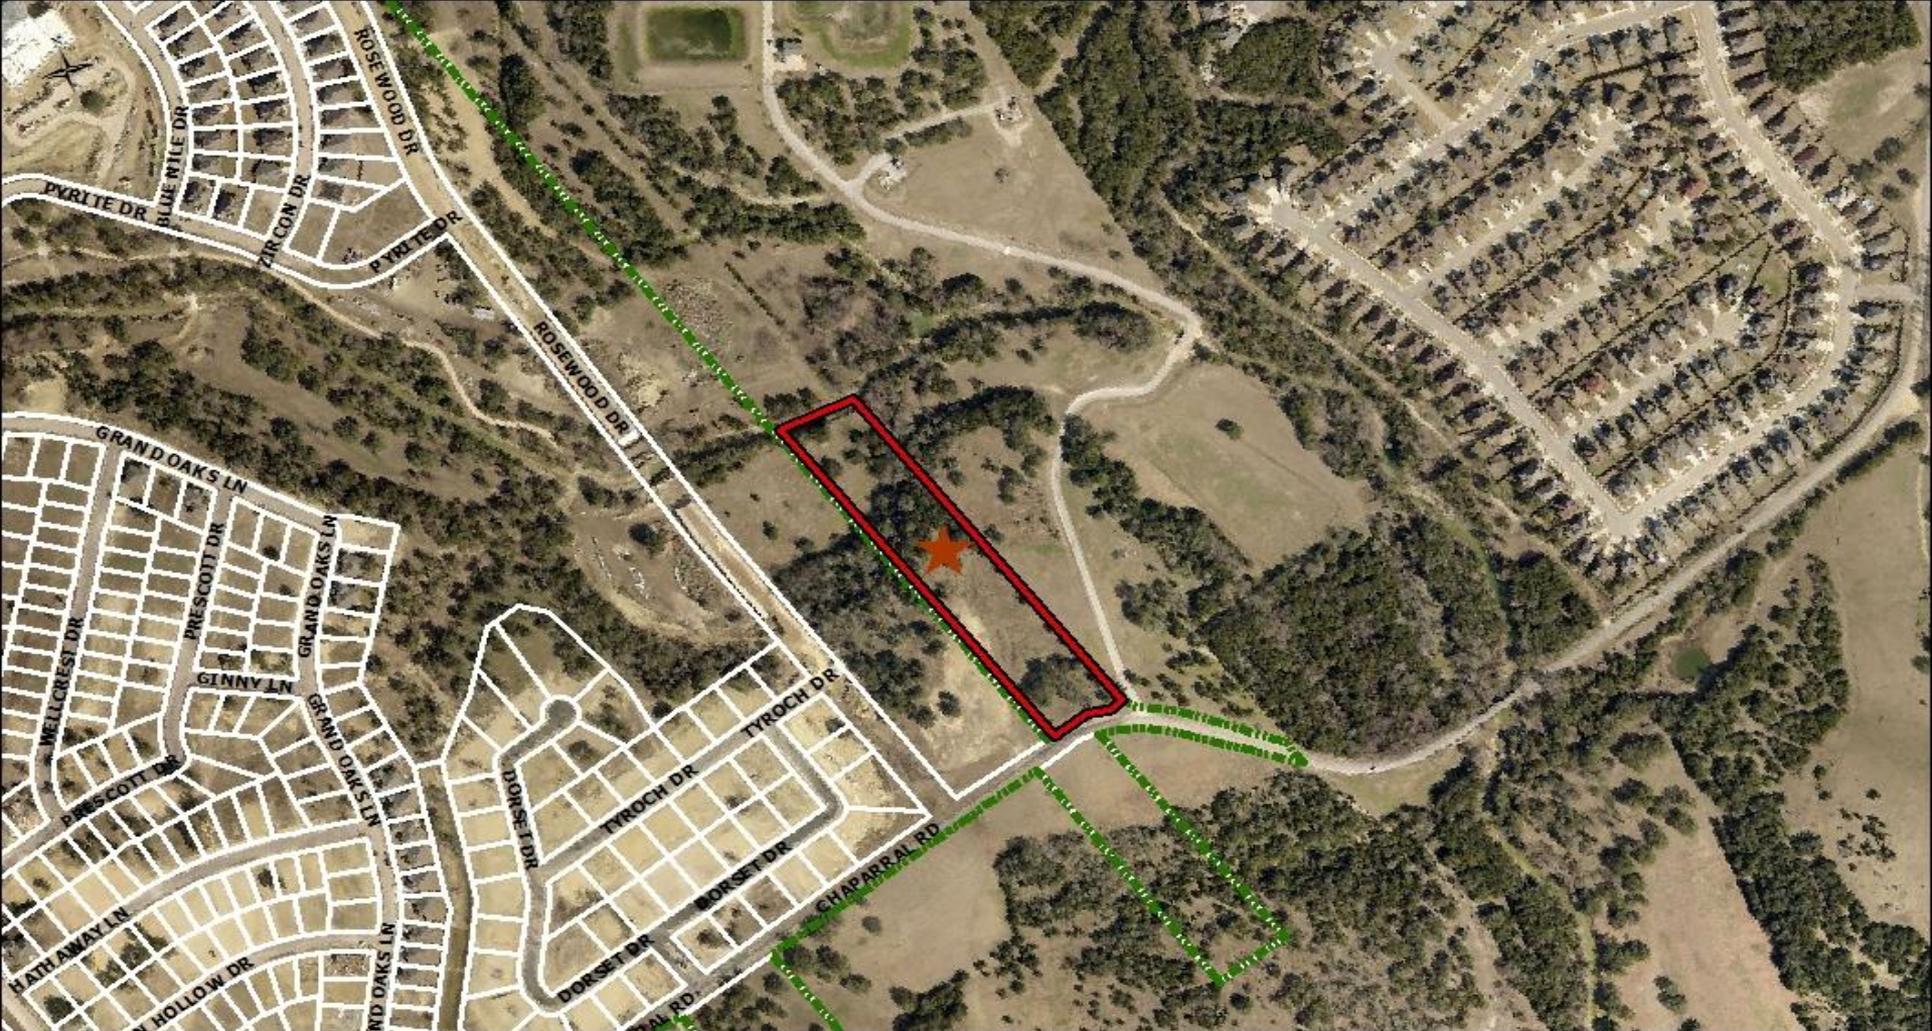


Legend

 Killen City Limits  Annexation Area

 Annexation Map

PURSER ANNEXATION

1 inch = 482 feet

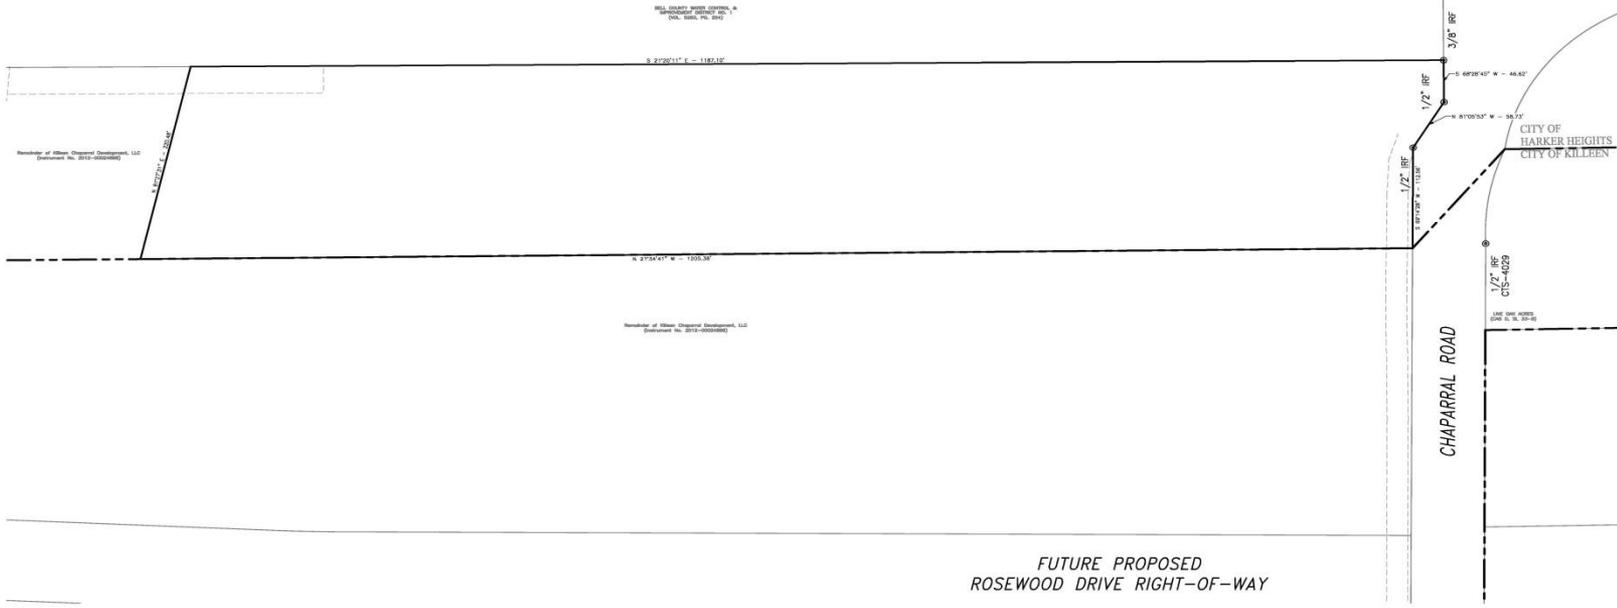

FUTURE PROPOSED
ROSEWOOD DRIVE RIGHT-OF-WAY

KILLEEN ENGINEERING & SURVEYING, LTD
 2801 E. Glen, Suite 4100, Loop
 Killeen, Texas 76542
 OFFICE: (254) 526-3981 FAX: (254) 526-4351
 TBP&S REGISTRATION NO. F-4000
 TBP&S REGISTRATION NO. 1094841



Δ	DATE	SHEETS

ANNEXATION EXHIBIT
 5.811 ACRES OF THE A.H. WOOD SURVEY,
 ABSTRACT NO. 886
 BELL COUNTY, TEXAS

Project No.:	2020-002
Acres:	5.811
Scale:	1" = 50'
Date:	3/24/2020
Sheet No.:	1 OF 1

Voluntary Annexation Process

6

- In accordance with LGC 43.0672, the written service agreement has been executed and includes:
 - a list of each service the municipality will provide on the effective date of the annexation; and
 - a schedule that includes the period within which the municipality will provide each service that is not provided on the effective date of the annexation.
- Additionally, all public notice requirements have been met.

Alternatives

7

- The City Council has two alternatives:
- disapprove the written service agreement and the annexation ordinance; or
- approve the written service agreement and the annexation ordinance.

Recommendation

8

- Staff recommends that the City Council approve the written service agreement and the annexation ordinance.