


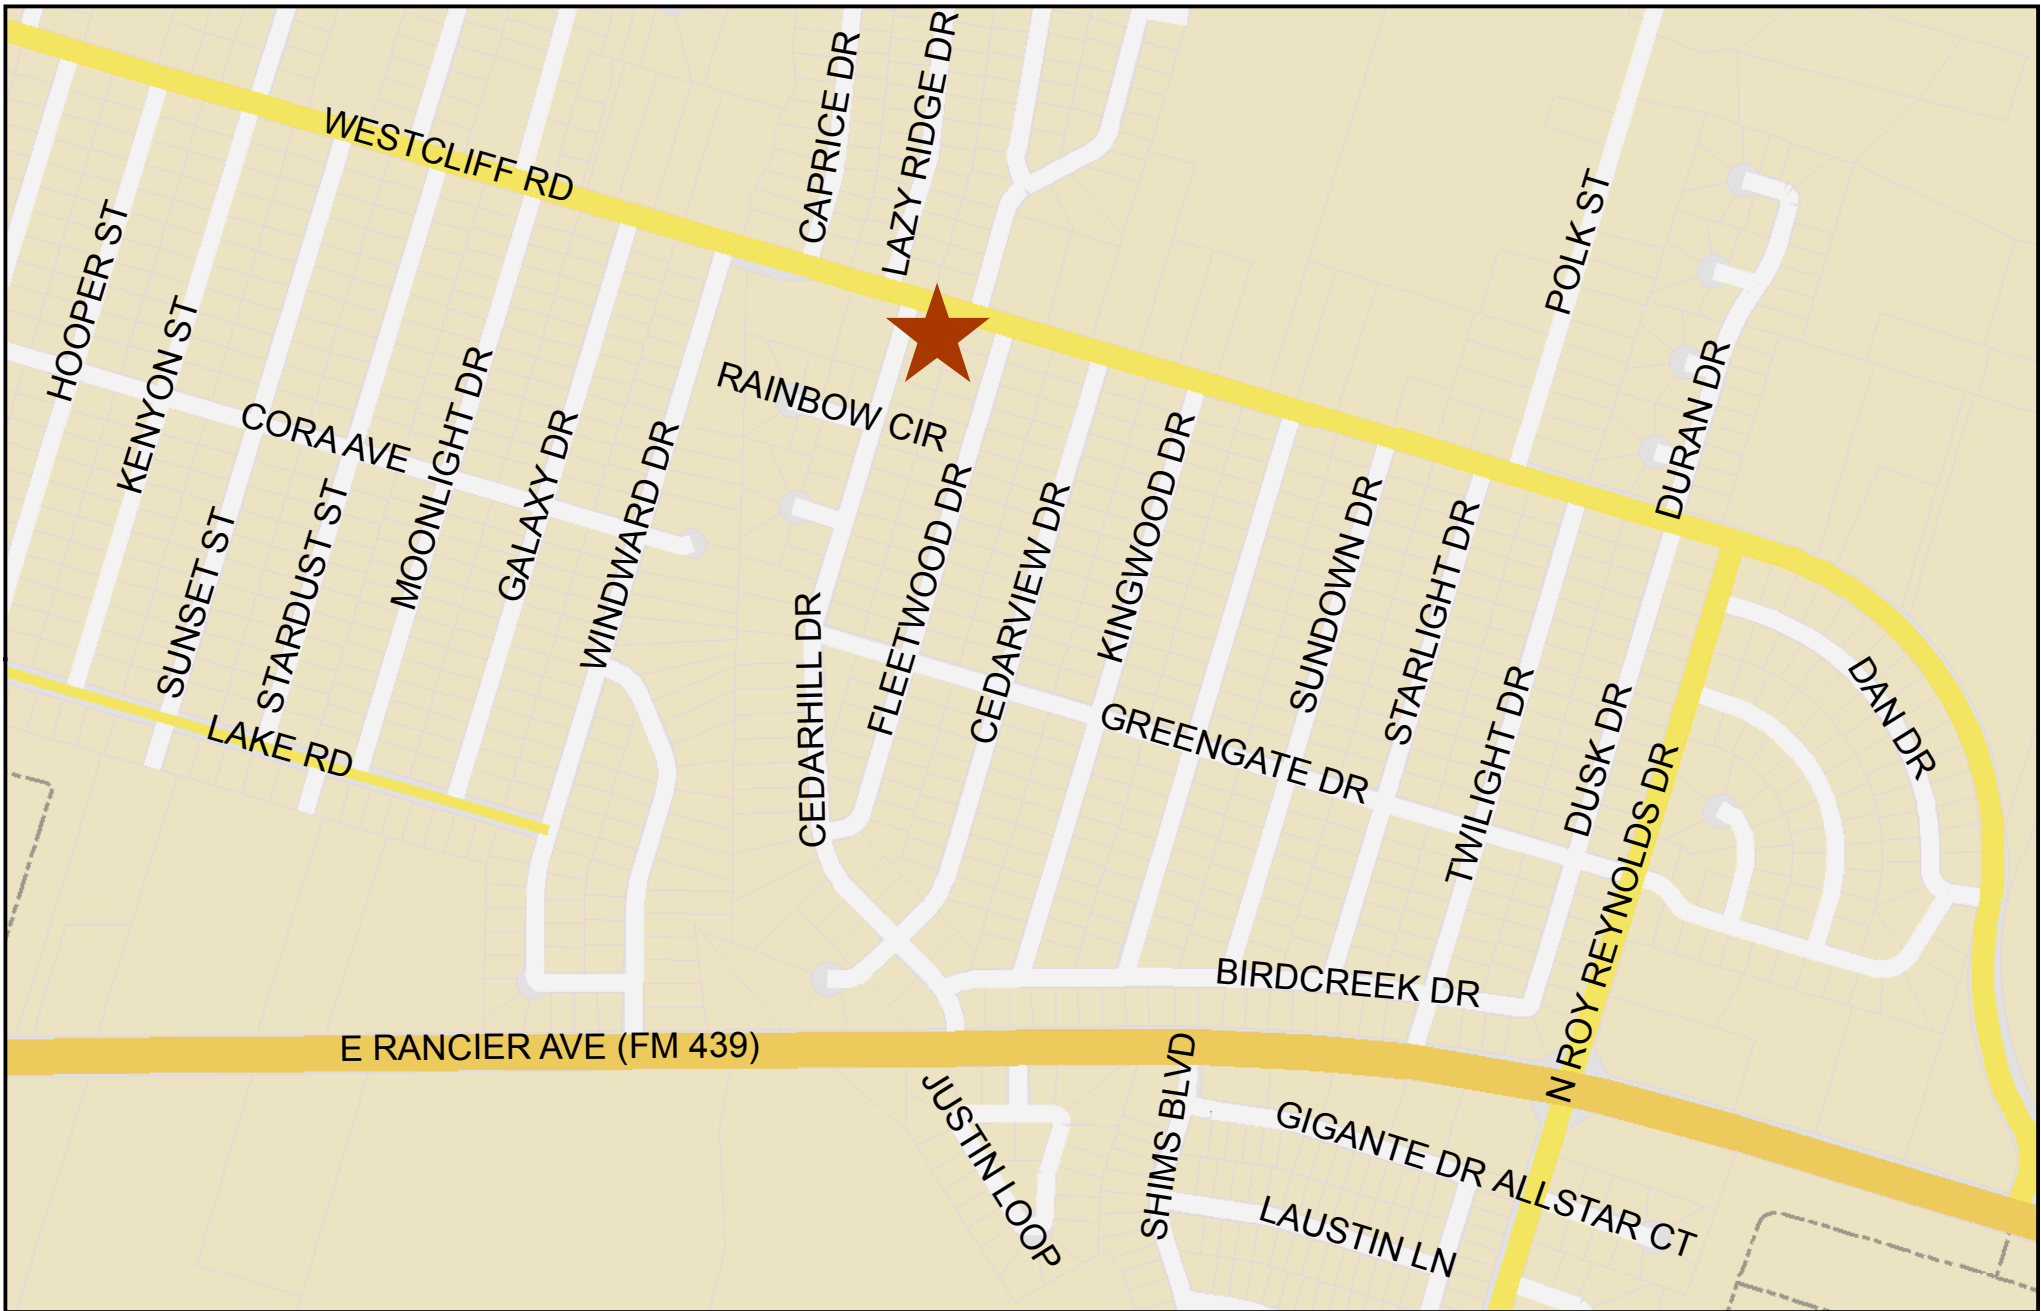

Zoning Location Plan

Case: Z2019-02

Council District: 1

FROM: R-3 TO B-1

1 inch = 579 feet


Subject Property Legal Description: EVENING HOLLOW 3RD EXTENSION REPLAT
(LT 1 BLK 13), BLOCK 013, LOT 0001

LOCATION MAP



Zoning Case Location



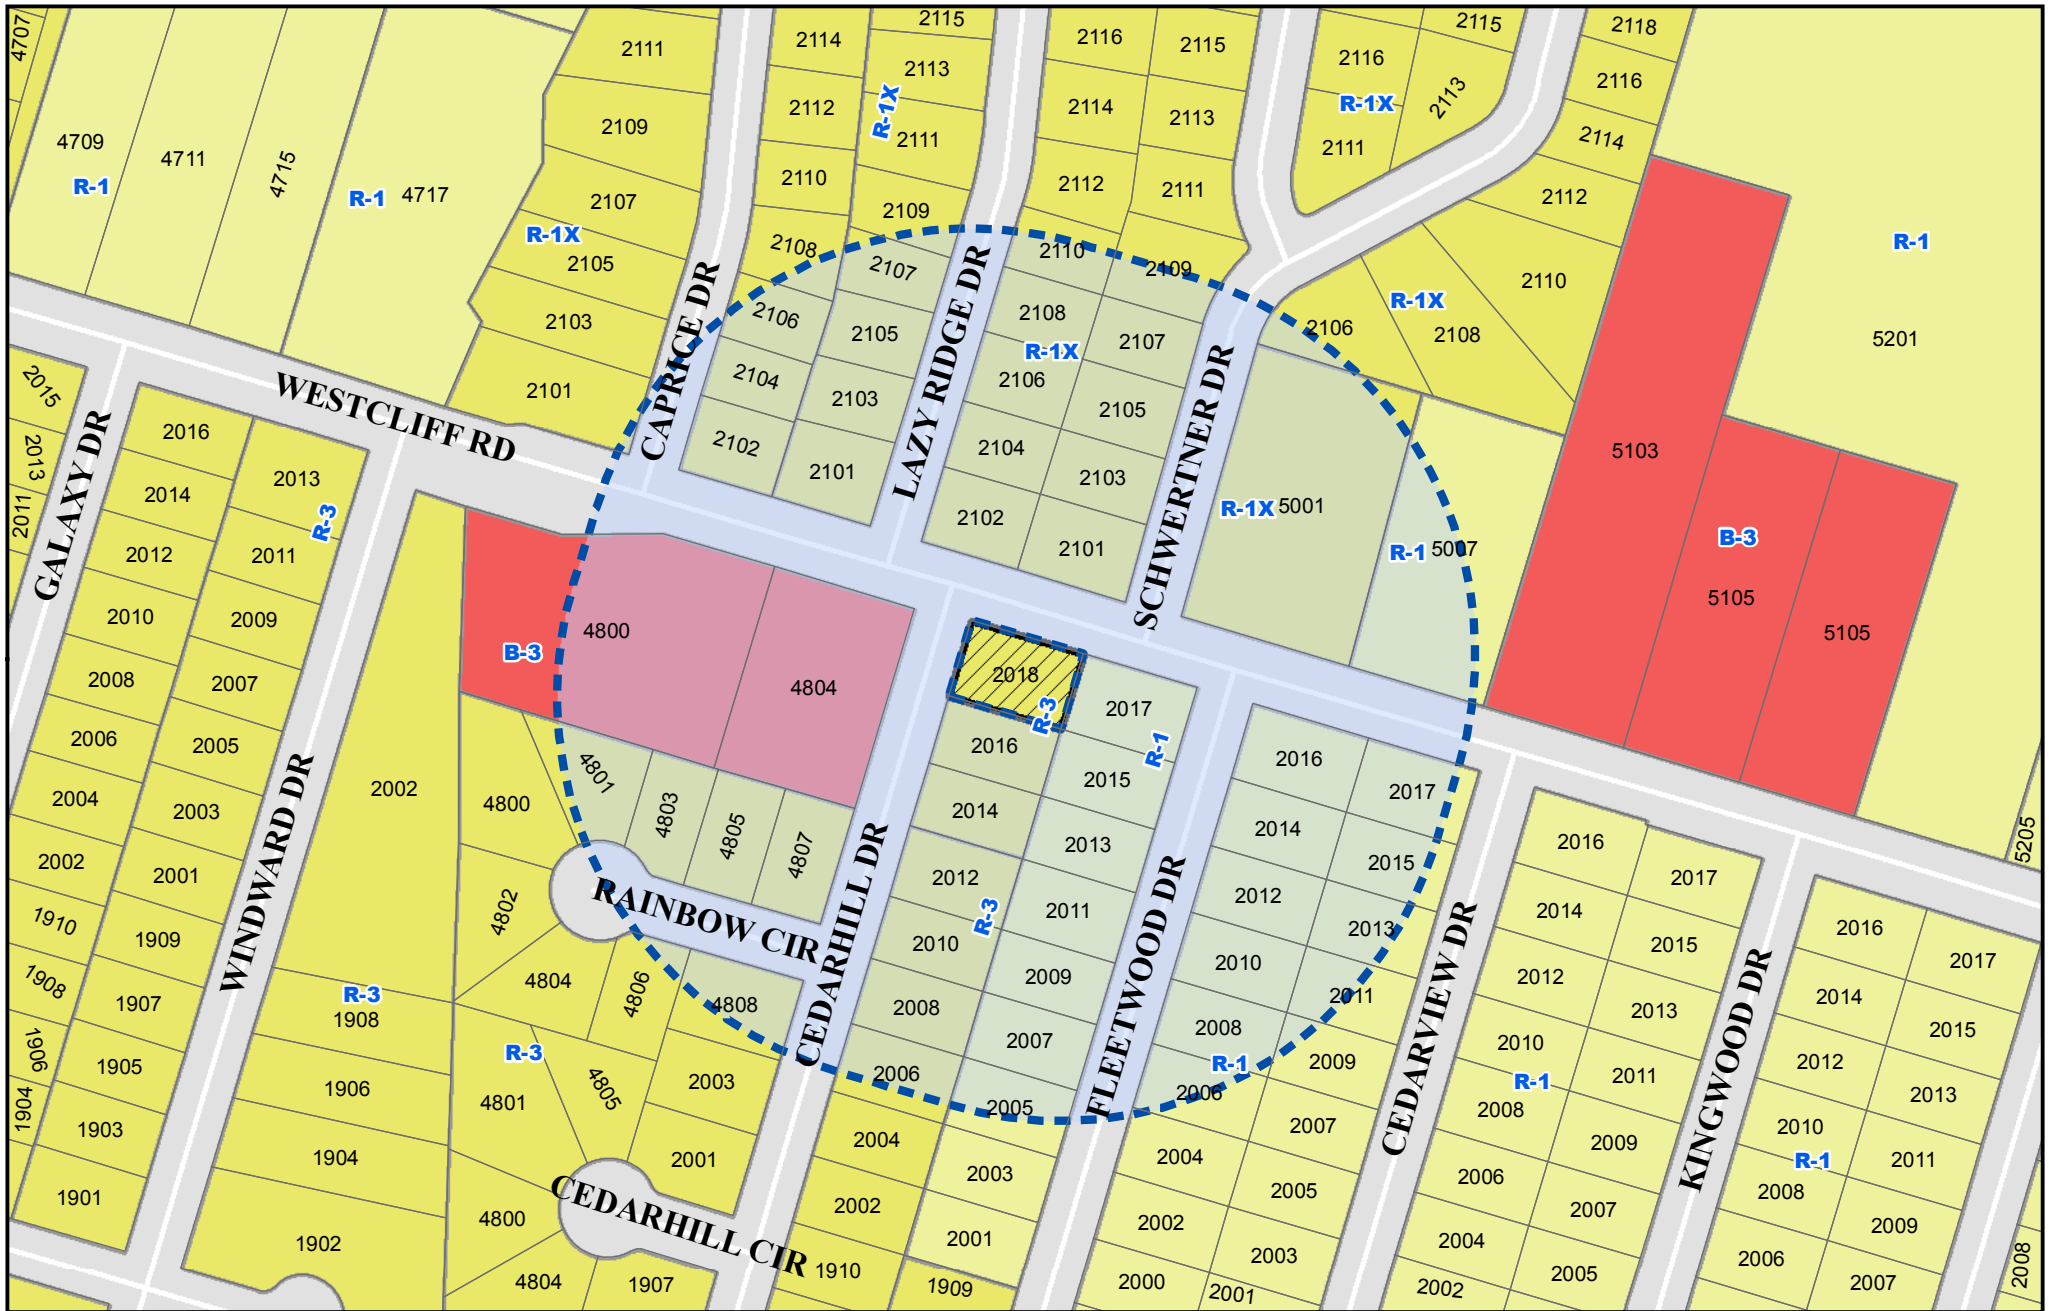

Zoning Notification Plan

Case: Z2019-02

Council District: 1

FROM: R-3 TO B-1

1 inch = 196 feet

Subject Property Legal Description: EVENING HOLLOW 3RD EXTENSION REPLAT
(LT 1 BLK 13), BLOCK 013, LOT 0001

ZONING CHANGE MAP

