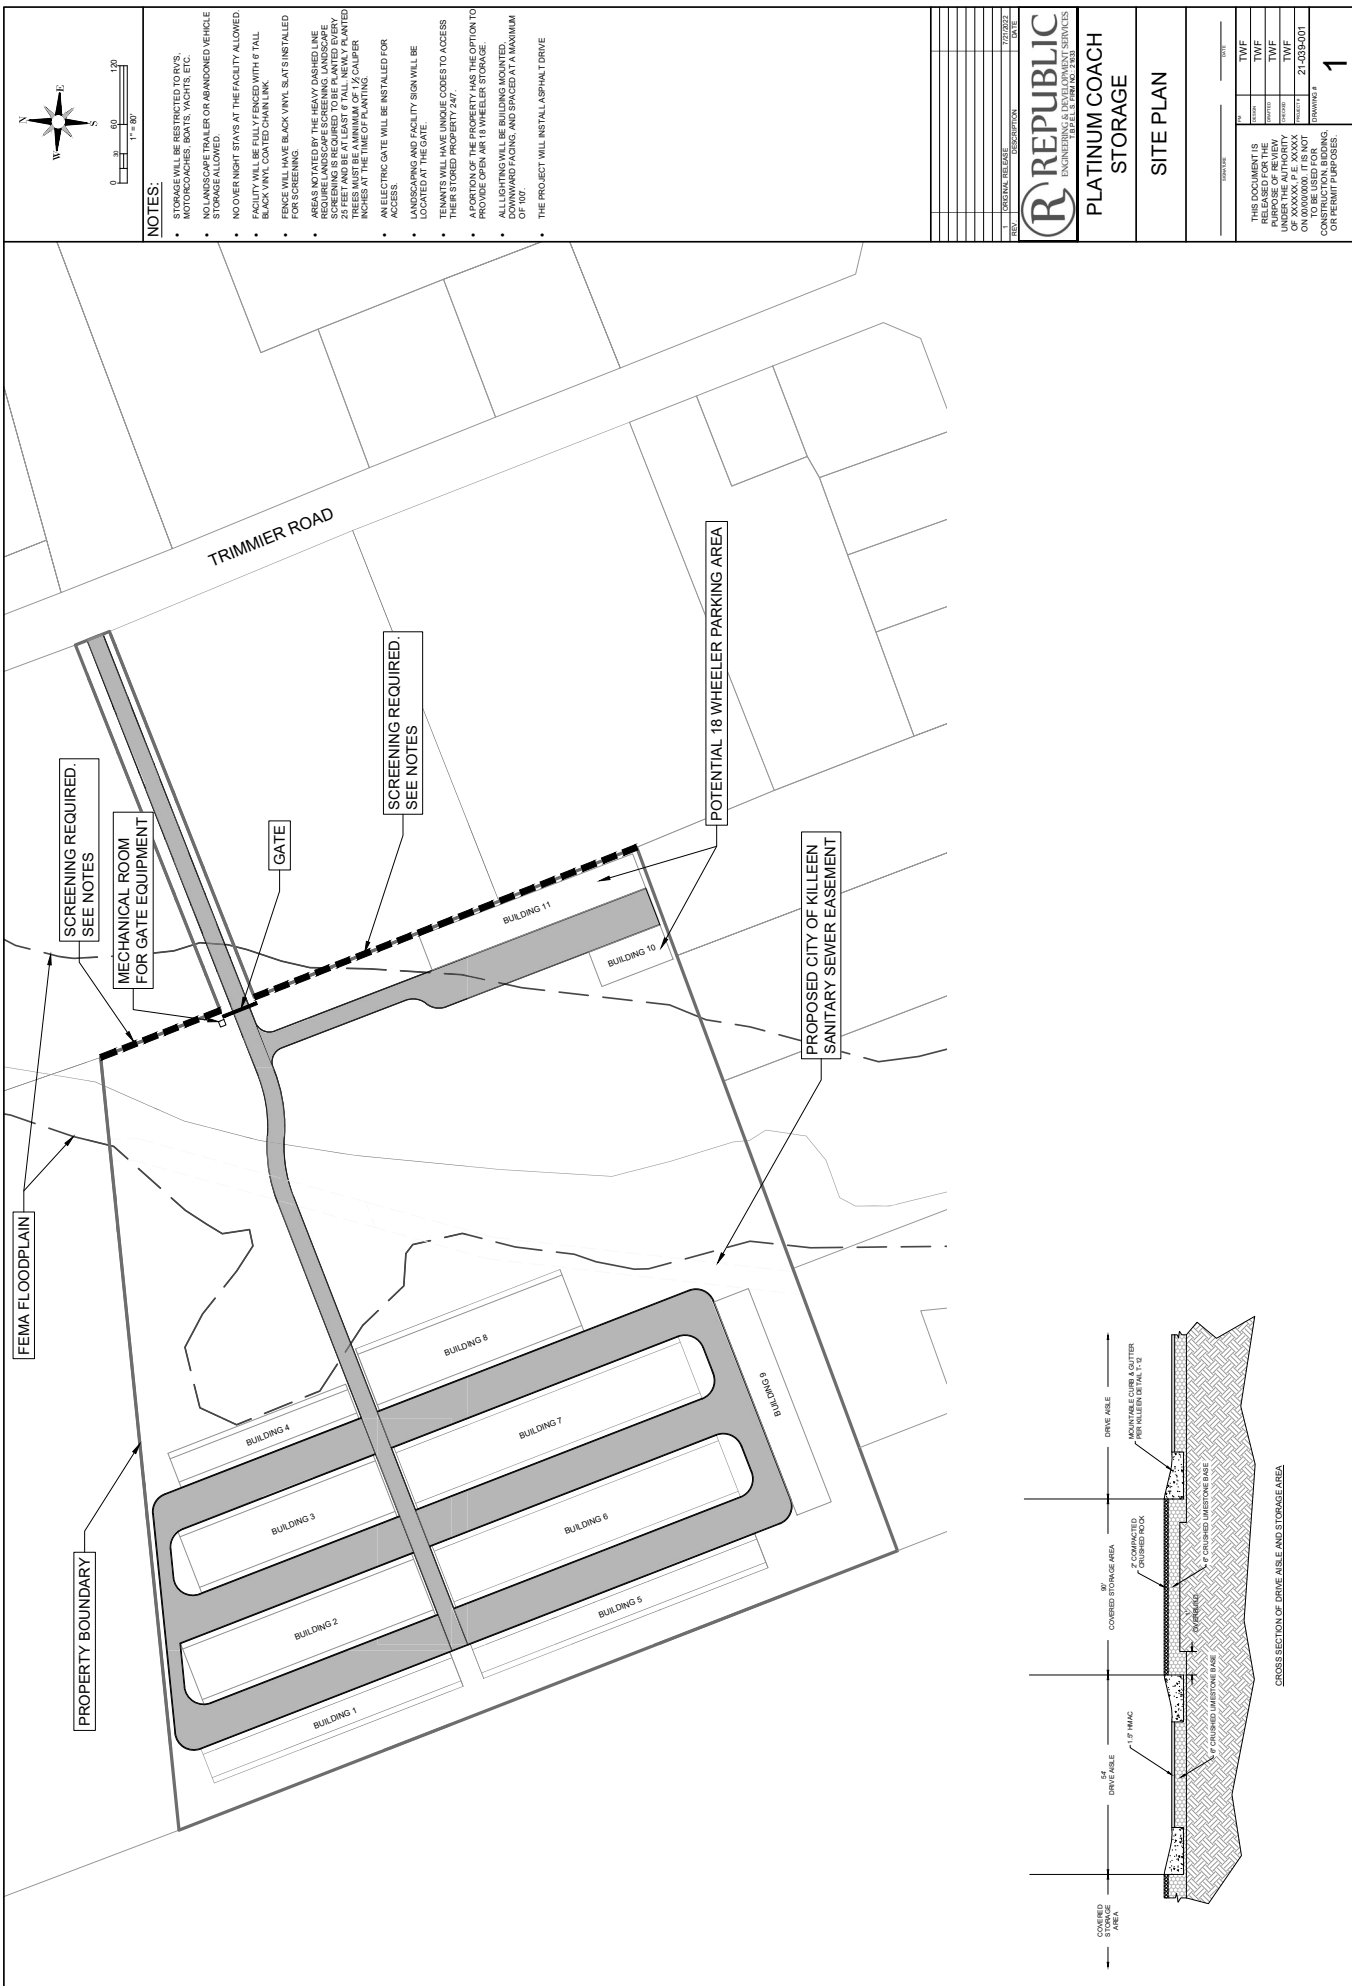


- NOTES:**
 - NO OVERNIGHT STAYS AT THE FACILITY ALLOWED.
 - FENCE WILL HAVE BLACK VINYL SLATS INSTALLED FOR SCREENING.
 - AN ELECTRIC GATE WILL BE INSTALLED FOR ACCESS.
 - LANDSCAPING AND FACILITY SIGN WILL BE LOCATED AT THE GATE.
 - TENANTS WILL HAVE UNIQUE CODES TO ACCESS THEIR STORED PROPERTY 24/7.
 - A PORTION OF THE PROPERTY HAS THE OPTION TO PROVIDE OPEN AIR 18 WHEELER STORAGE.
 - ALL LIGHTING WILL BE BUILDING MOUNTED.
 - THE PROJECT WILL INSTALL ASPHALT DRIVE

NO.	DATE	DESCRIPTION

R REPUBLIC
ENGINEERING & DEVELOPMENT SERVICES

PLATINUM COACH STORAGE

SITE PLAN

TWF		
TWF		
TWF		

1

