



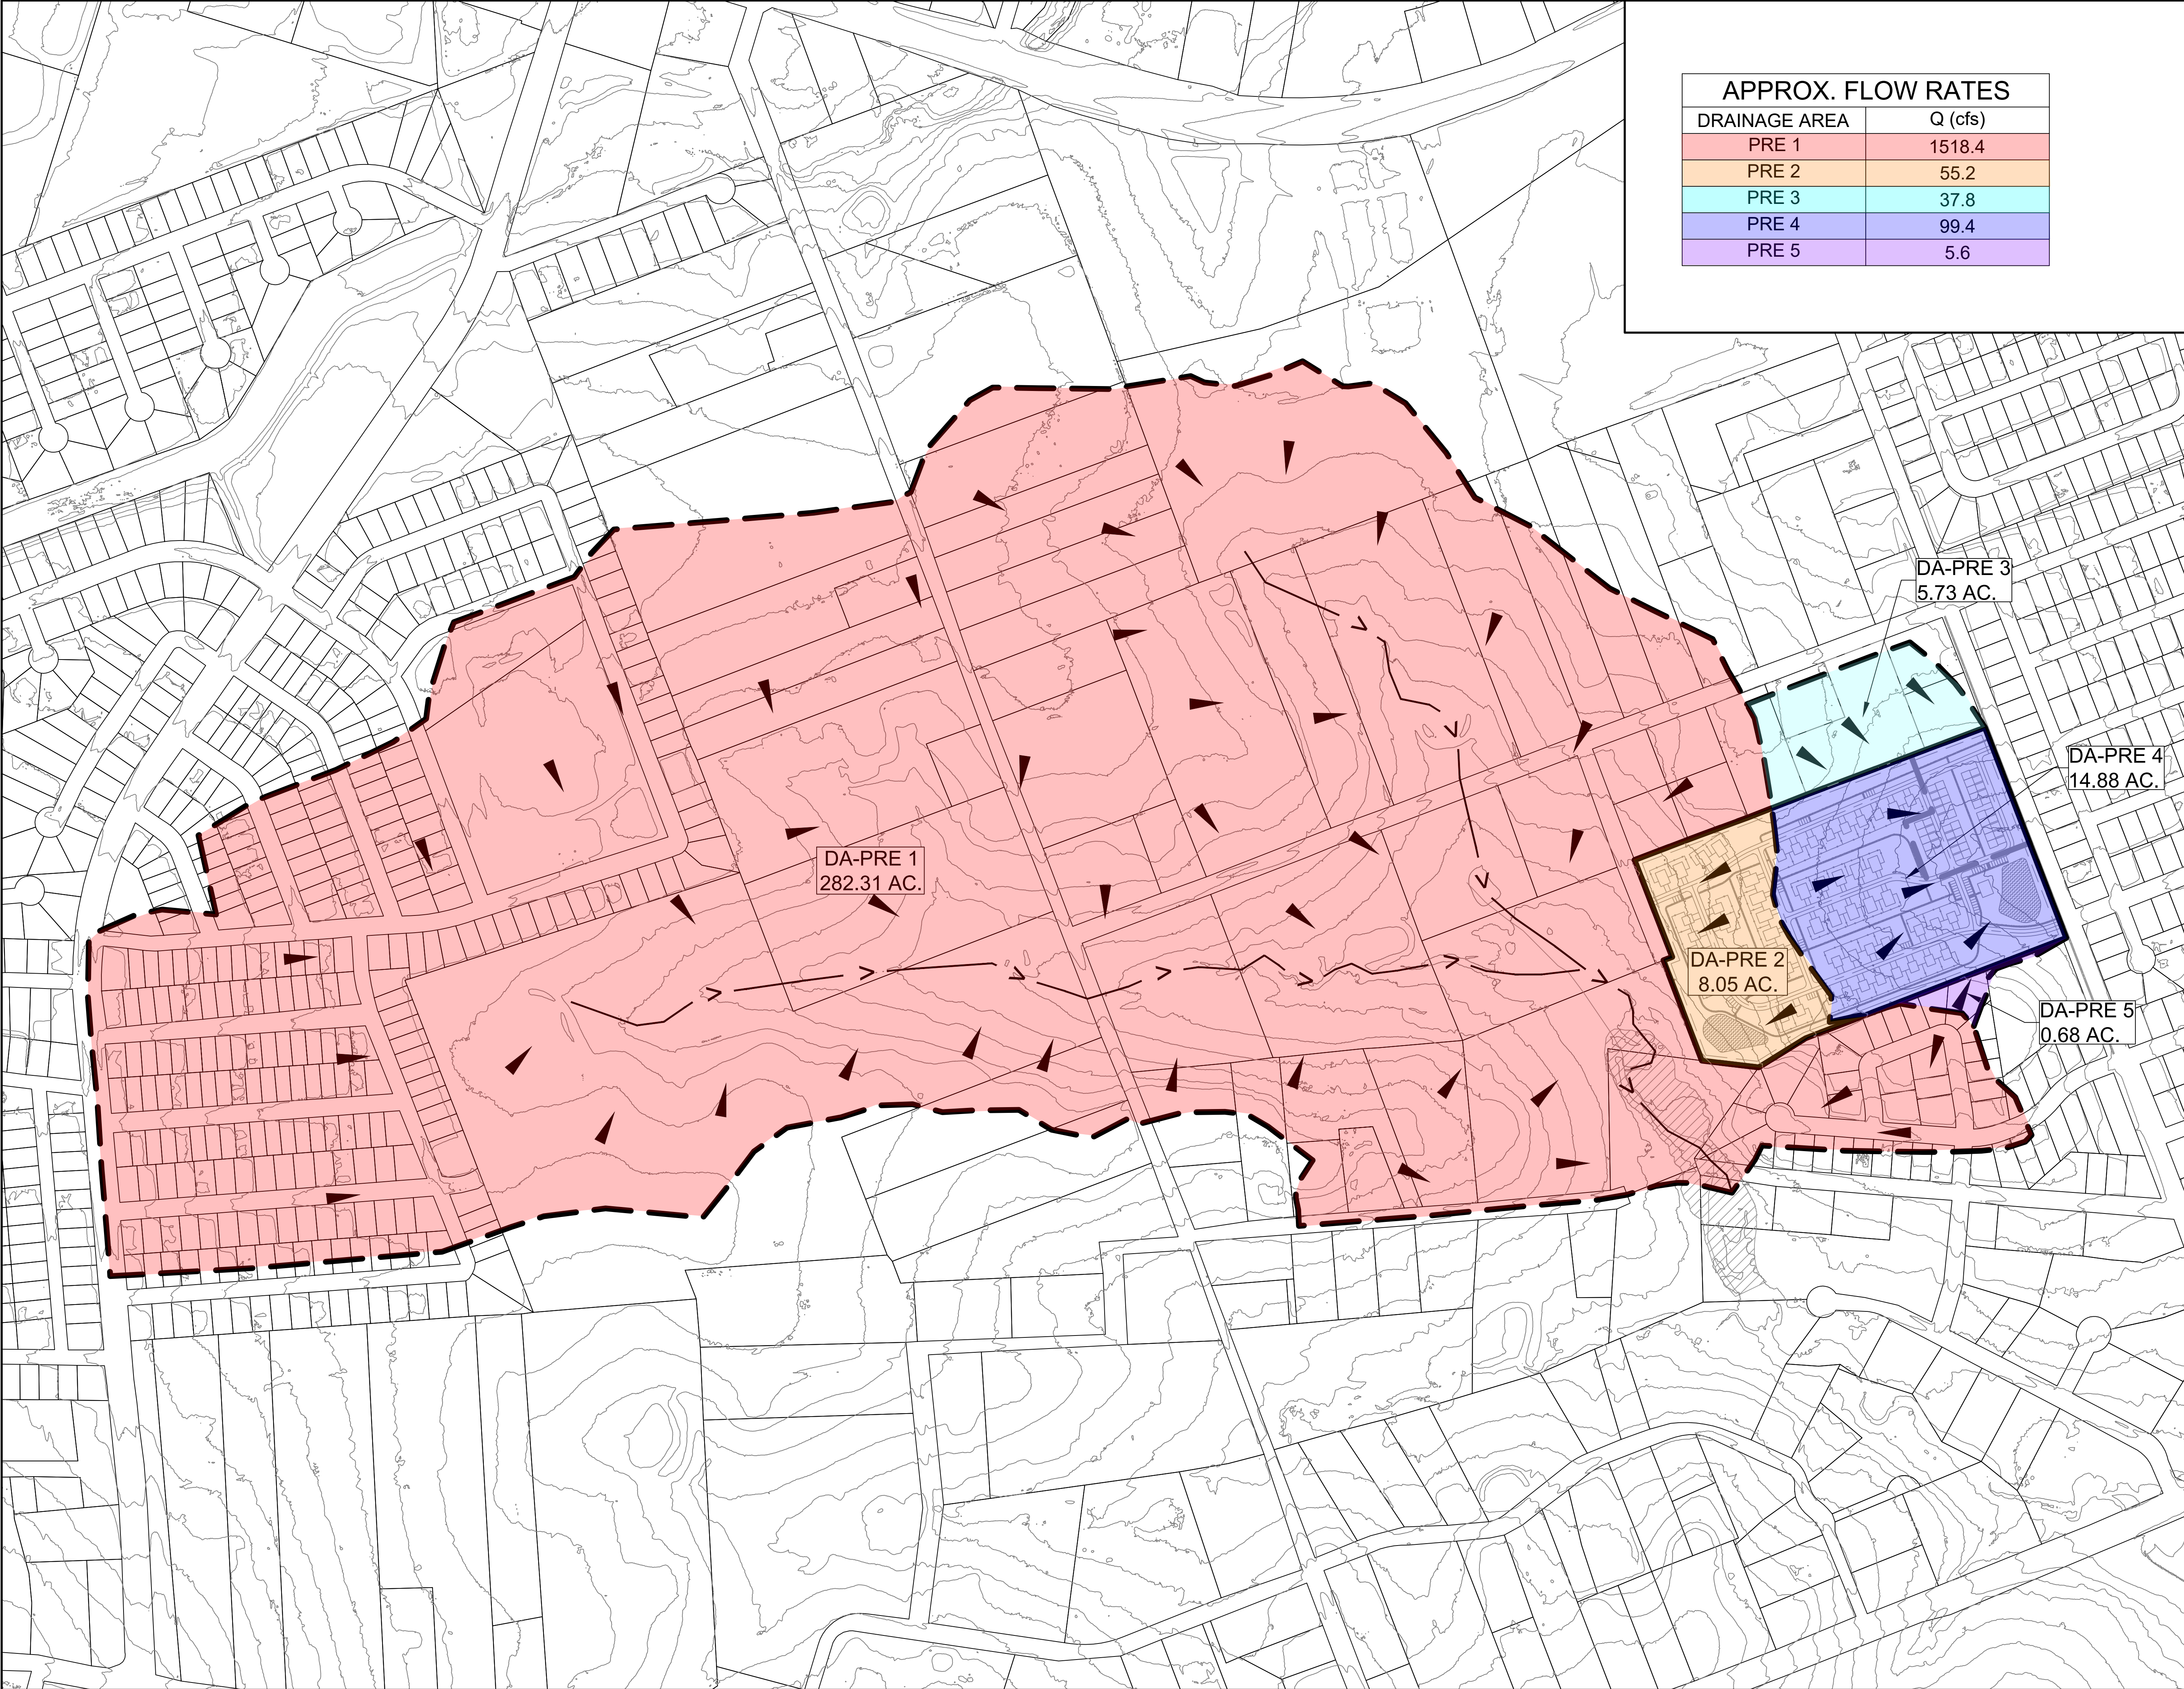

APPROX. FLOW RATES	
DRAINAGE AREA	Q (cfs)
PRE 1	1518.4
PRE 2	55.2
PRE 3	37.8
PRE 4	99.4
PRE 5	5.6

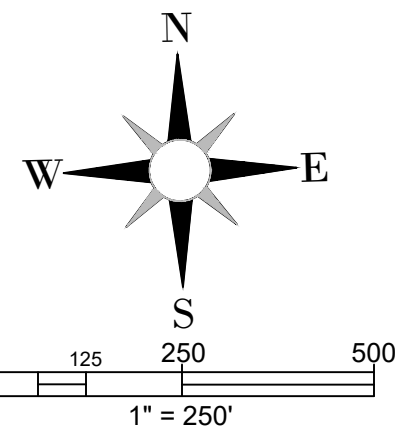

DA-PRE 3
5.73 AC.

DA-PRE 4
14.88 AC.

DA-PRE 1
282.31 AC.

DA-PRE 2
8.05 AC.

DA-PRE 5
0.68 AC.

1	ORIGINAL RELEASE	04/15/2025
REV.	DESCRIPTION	DATE

REPUBLIC
ENGINEERING & DEVELOPMENT SERVICES
T.B.P.E.L.S. FIRM NO.: 21633

CUNNINGHAM PUD

DRAINAGE AREAS

SIGNATURE

DATE

PM	JAT
DESIGN	JAT
DRAFTED	JAT
CHECKED	JAT
PROJECT #	24-081-001
DRAWING #	1