



\$DATES	\$TIMES	\$USERS	\$CLIENTS	\$FILES	\$MODELNAME\$	\$PLTDRV\$\$
---------	---------	---------	-----------	---------	---------------	--------------

$$\begin{aligned} H: 1'' &= 20' \\ V: 1'' &= 10' \end{aligned}$$

CITY OF KILLEEN
LIBERTY DITCH BANK
STABILIZATION PROJECT


HALFF®

TBPE #F-312
 9500 AMBERGLEN BLVD
 BUILDING F, SUITE 125
 AUSTIN, TEXAS 78729
 TEL (512) 777-4600
 FAX (512) 252-8141

[illegible]

Halff Associates: TBPE Firm No. 3

PRELIMINARY

FOR INTERIM REVIEW ONLY

THESE DOCUMENTS ARE FOR INTERIM
REVIEW AND NOT INTENDED FOR
REGULATORY APPROVAL, PERMIT,
BIDDING OR CONSTRUCTION
PURPOSES. THEY WERE PREPARED
BY OR UNDER THE SUPERVISION OF:

PAUL MORALES	91082
NAME	P.E. NO.
DATE	\$DATE\$

Project No.: 32033

Issued:	1/31/2017
---------	-----------

Drawn By:	KB
Checked By:	

Scale:	AS NOTED
--------	----------

Sheet Title
ALTERNATIVE 4


ALTERNATIVE 1
CONC BENCH CHANNEL

CROSS SECTIONS
STA 1+20 - 1+45


2

2


Sheet Number

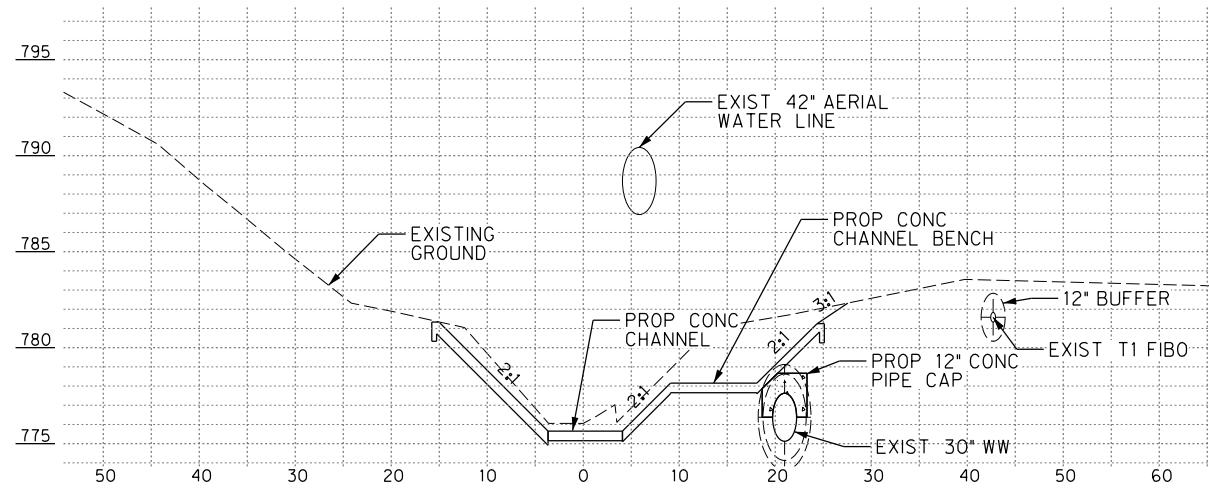


CHANNEL CROSS SECTION
STA 1+80.00

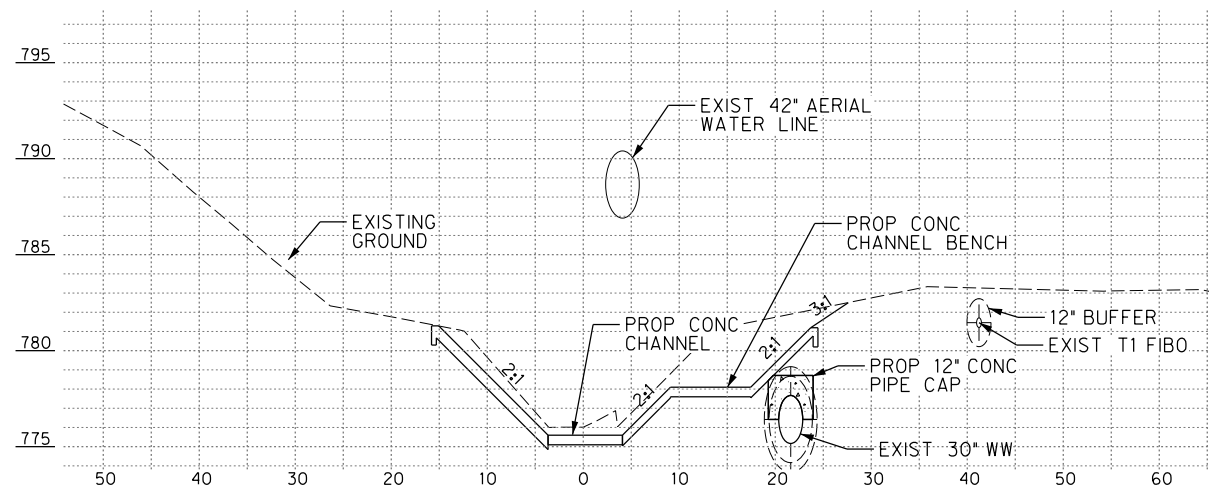


CHANNEL CROSS SECTION
STA 1+85.00

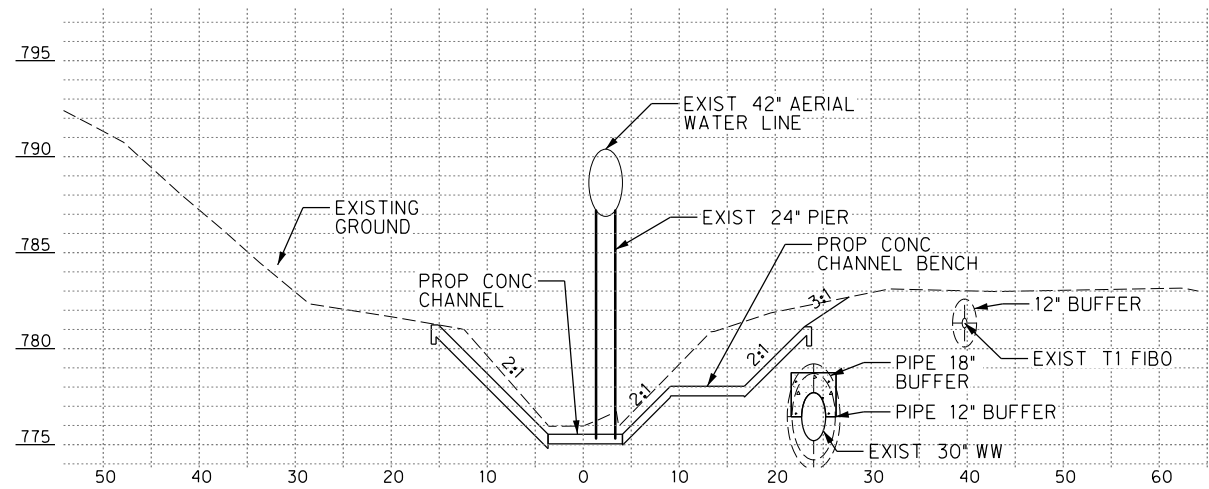


CHANNEL CROSS SECTION
STA 1+90.00

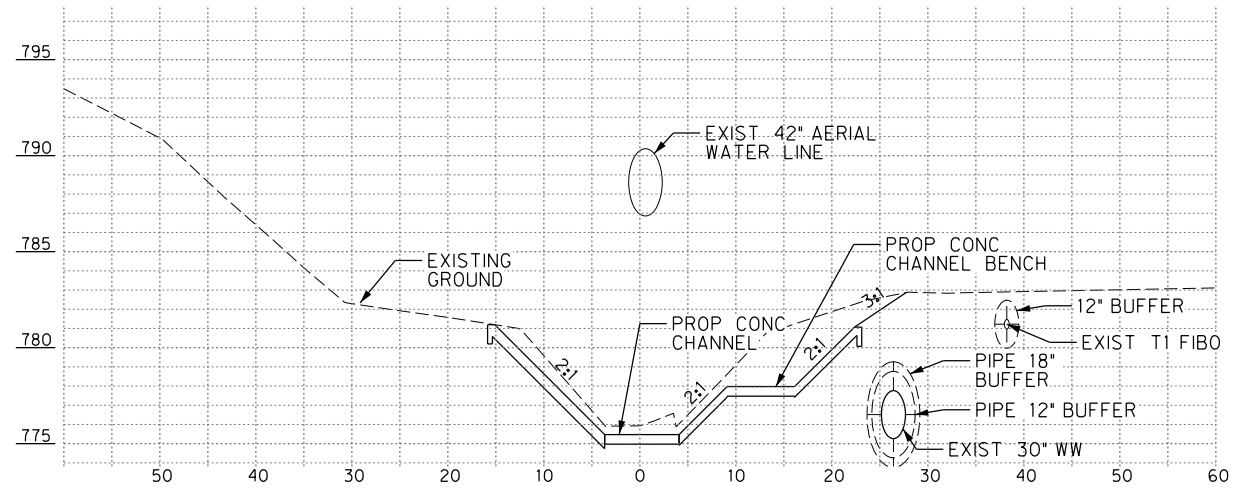

CHANNEL CROSS SECTION
STA 1+95.00

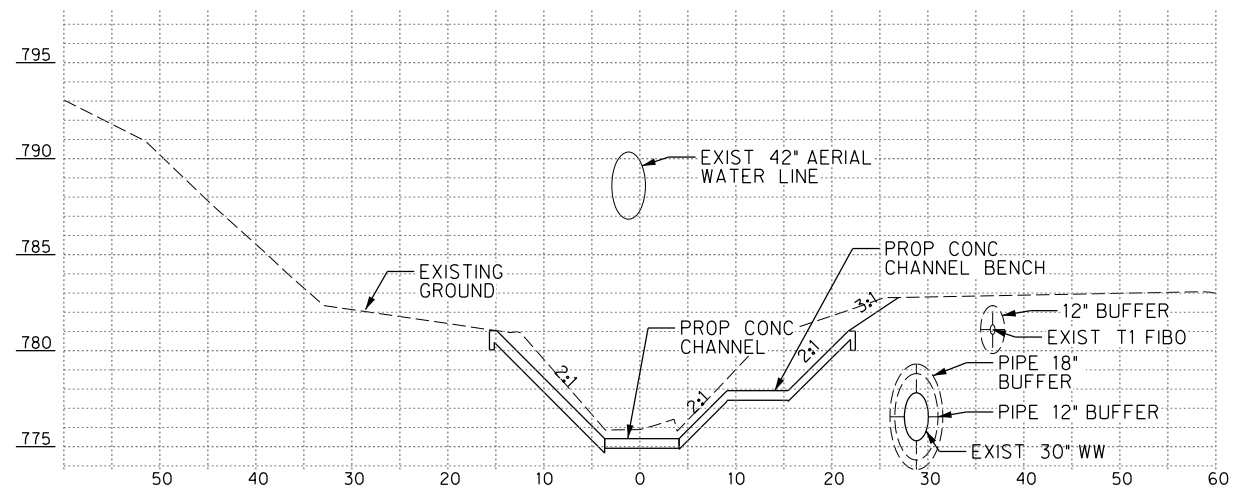

CHANNEL CROSS SECTION
STA 2+00.00

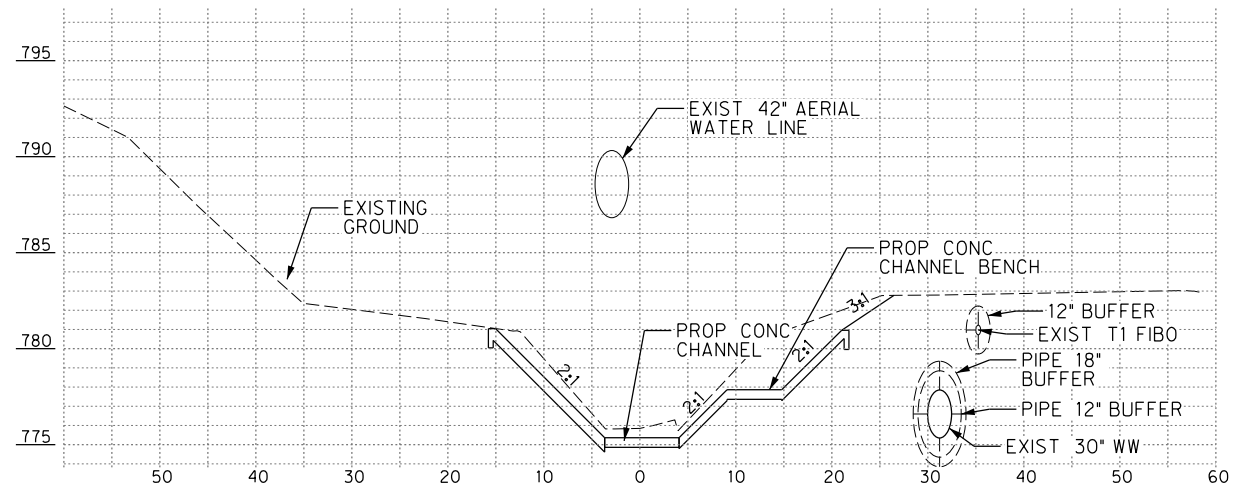

CHANNEL CROSS SECTION
STA 2+05.00

H: 1"=20'
V: 1"=10'

CITY OF KILLEEN
LIBERTY DITCH BANK
STABILIZATION PROJECT



9500 AMBERGLEN BLVD
BUILDING F, SUITE 125
AUSTIN, TEXAS 78729
TEL (512) 777-4600
FAX (512) 252-8141

NO.	REVISION		BY	DATE
	FEDERAL AC PROJECT NO.			
WFO NO. 70-168	STATE TEXAS	XXX		XX
WFO NO. 70-168	COUNTY BELL	CORPUS XXXX	SECTION XX	PAGE XXX



Half Associates: TBPE Firm No. 312

PRELIMINARY

FOR INTERIM REVIEW ONLY

THESE DOCUMENTS ARE FOR INTERIM
REVIEW AND NOT INTENDED FOR
REGULATORY APPROVAL, PERMIT,
BIDDING OR CONSTRUCTION
PURPOSES. THEY WERE PREPARED
BY OR UNDER THE SUPERVISION OF:

PAUL MORALES	91082
NAME	P.E. NO.
DATE	\$DATES

Project No.: 32033
 Issued: 1/31/2017
 Drawn By: KB
 Checked By:
 Scale: AS NOTED
 Sheet Title
 ALTERNATIVE 1
 CONC BENCH CHANNEL
 CROSS SECTIONS
 STA 1+80 - 2+05

4

Sheet Number




CITY OF KILLEEN
LIBERTY DITCH BANK
STABILIZATION PROJECT

HALFF®

TBPE #F-312
 9500 AMBERGLEN BLVD
 BUILDING F, SUITE 125
 AUSTIN, TEXAS 78729
 TEL (512) 777-4600
 FAX (512) 252-8141

NO.	REVISED	REVISION	BY	DATE
FIG. NO.	STATE	FEDERAL AID PROJECT NO.		HIGHWAY NO.
	TEXAS			XX
DATE	COUNTY	SECTION	SECTION	POST
		XXX		

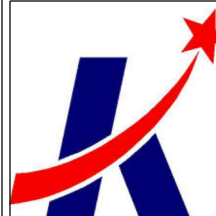

Halff Associates: TBPE Firm No. 3

PRELIMINARY

FOR INTERIM REVIEW ONLY

THESE DOCUMENTS ARE FOR INTERIM
REVIEW AND NOT INTENDED FOR
REGULATORY APPROVAL, PERMIT,
BIDDING OR CONSTRUCTION
PURPOSES. THEY WERE PREPARED
BY OR UNDER THE SUPERVISION OF:

PAUL MORALES	91082
NAME	P.E. NO.
DATE	\$DATE:

Project No.: 32033

Issued:	1/31/2017
---------	-----------

Drawn By:	KB
-----------	----

Checked By:	
Scale:	AS NOTED

Scale:	AS NOTED
Sheet Title	

Sheet: Page
ALTERNATIVE 1
 CONCRETE CHANNEL


CONC BENCH CHANNEL
CROSS SECTIONS

STA 2+10 - 2+35


5

3


Sheet Number

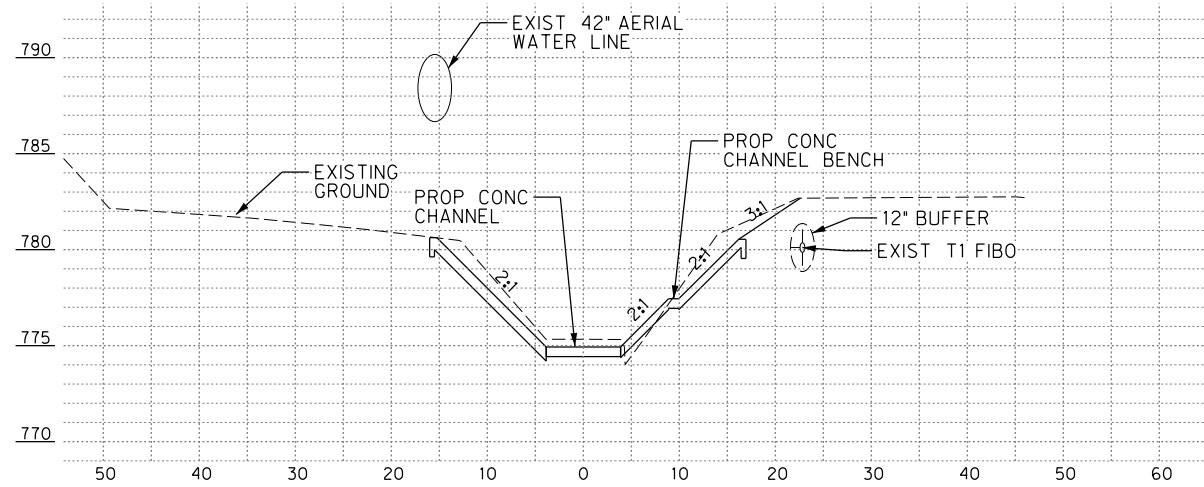


CHANNEL CROSS SECTION
STA 2+40.00

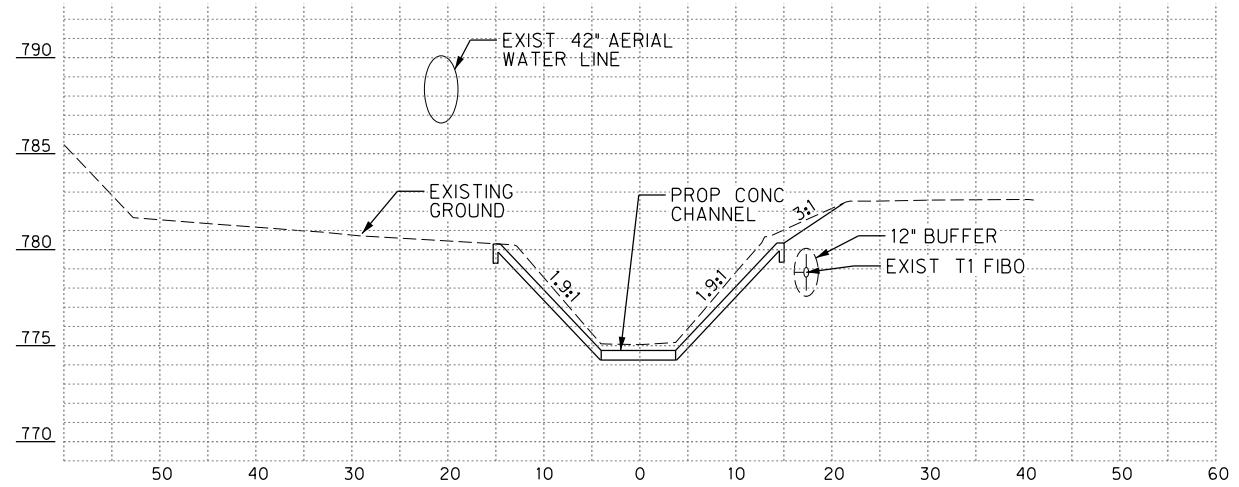


CHANNEL CROSS SECTION
STA 2+55.00

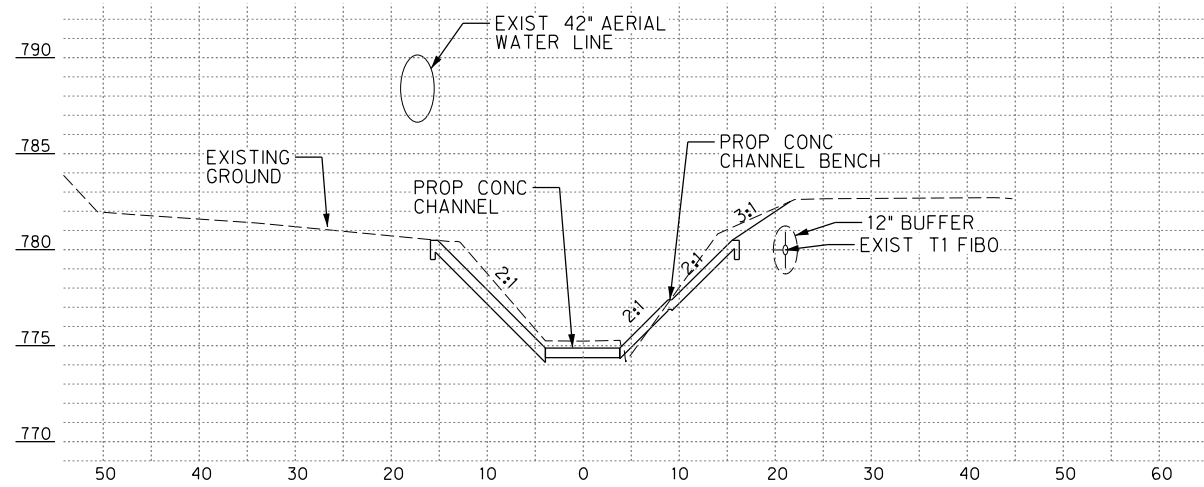


CHANNEL CROSS SECTION
STA 2+45.00

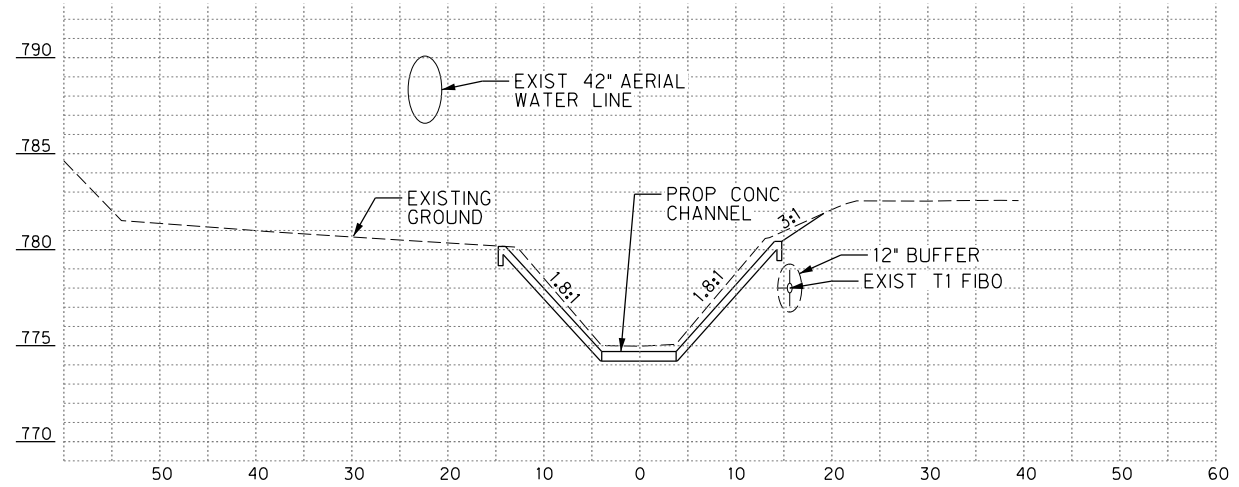

CHANNEL CROSS SECTION
STA 2+60.00

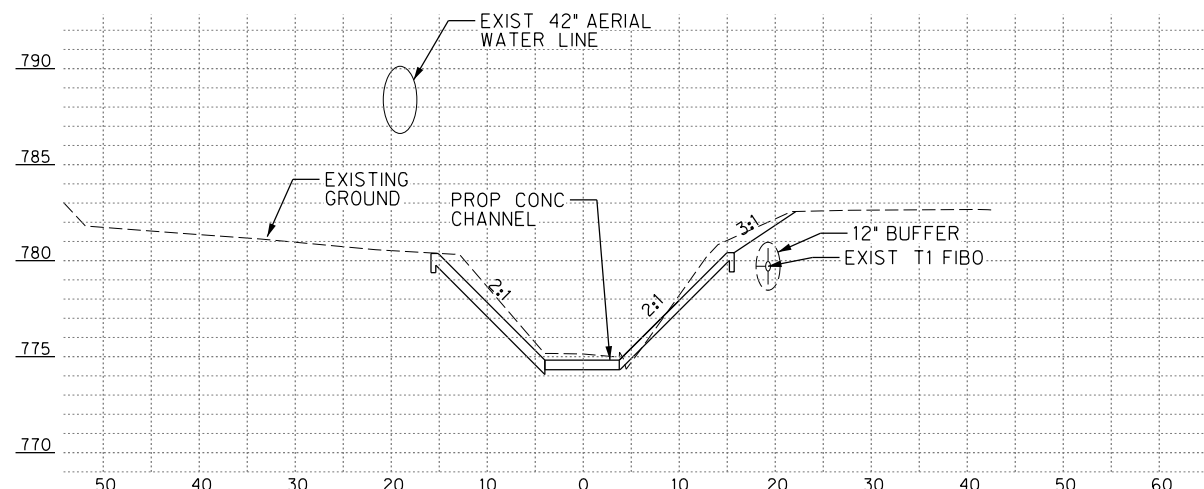

CHANNEL CROSS SECTION
STA 2+50.00

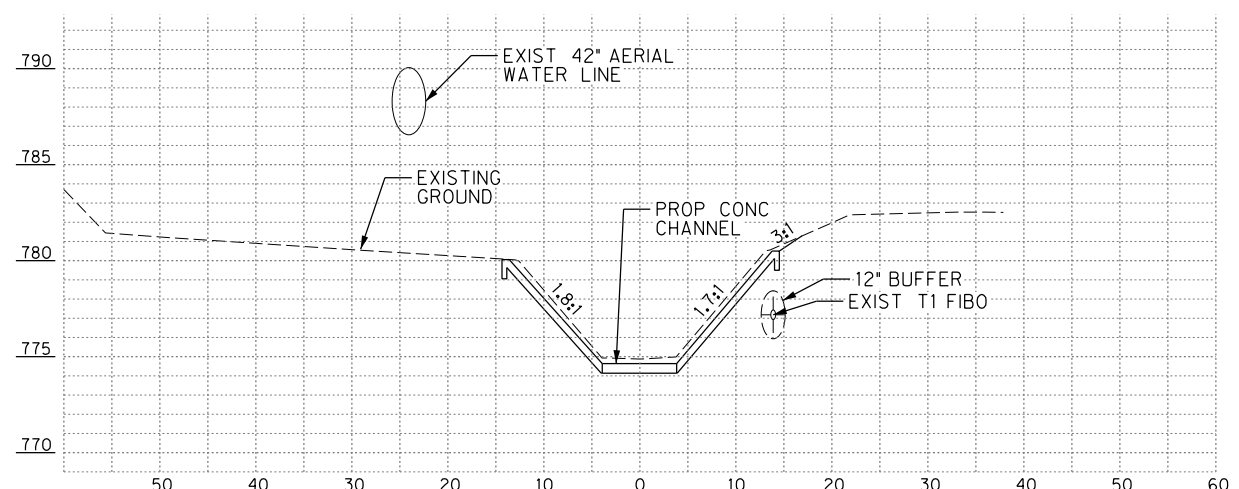

CHANNEL CROSS SECTION
STA 2+65.00

\$PLTDRVS\$

\$MODELNAME\$

	\$USERS\$	\$CLIENTS\$	\$FILES\$
--	-----------	-------------	-----------

\$DATES \$TIMES

CITY OF KILLEEN
LIBERTY DITCH BANK
STABILIZATION PROJECT




®

HALFF

TPBE #F-312
9500 AMBERGLEN BLVD
BUILDING F, SUITE 125
AUSTIN, TEXAS 78729
TEL (512) 777-4600
FAX (512) 252-8141

NO.	FILE NO.	STATE	REVISION	BY	DATE	FEDERAL AIR DISTRICT NO.				HAWAIIAN NO.
						COUNTRY	COUNTY	SECTION	POST OFFICE	
						TEXAS		XXX		XX
							COUNTY			
						BELI		XXXX	XX	XX
						WACO				

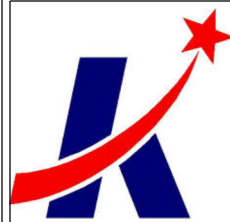

Half Associates: TBPE Firm No. 312

PRELIMINARY

FOR INTERIM REVIEW ONLY


THESE DOCUMENTS ARE FOR INTERIM
REVIEW AND NOT INTENDED FOR
REGULATORY APPROVAL, PERMIT,
BIDDING OR CONSTRUCTION
PURPOSES. THEY WERE PREPARED
BY OR UNDER THE SUPERVISION OF:

PAUL MORALES	91082
NAME	P.E. NO.
DATE	\$DATES


Project No.:	32033
Issued:	1/31/2017
Drawn By:	KB
Checked By:	
Scale:	AS NOTED
Sheet Title	

ALTERNATIVE 1
CONC BENCH CHANNEL
CROSS SECTIONS
STA 2+40 - 2+65


6
Sheet Number

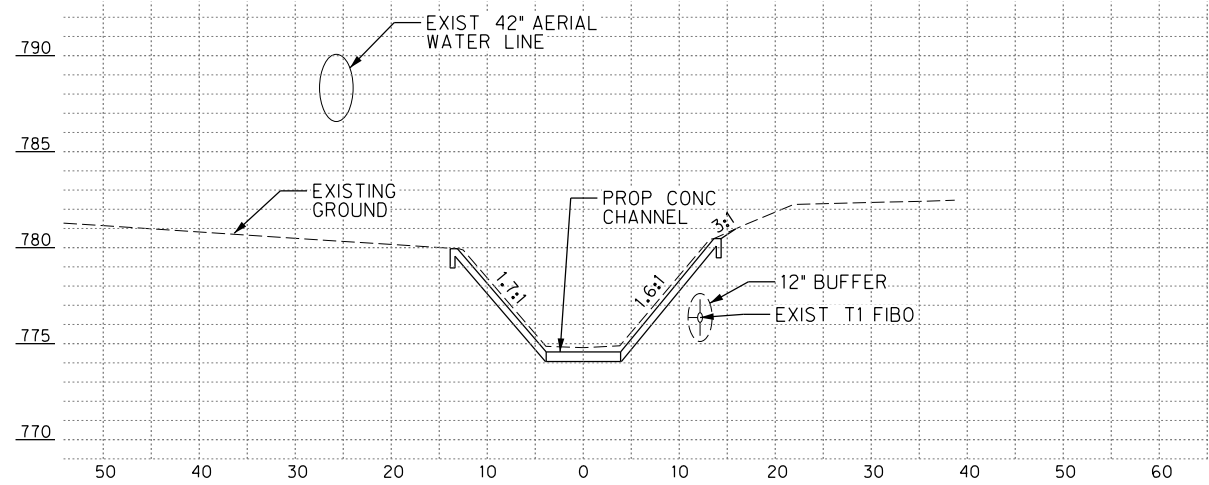


CHANNEL CROSS SECTION
STA 2+70.00

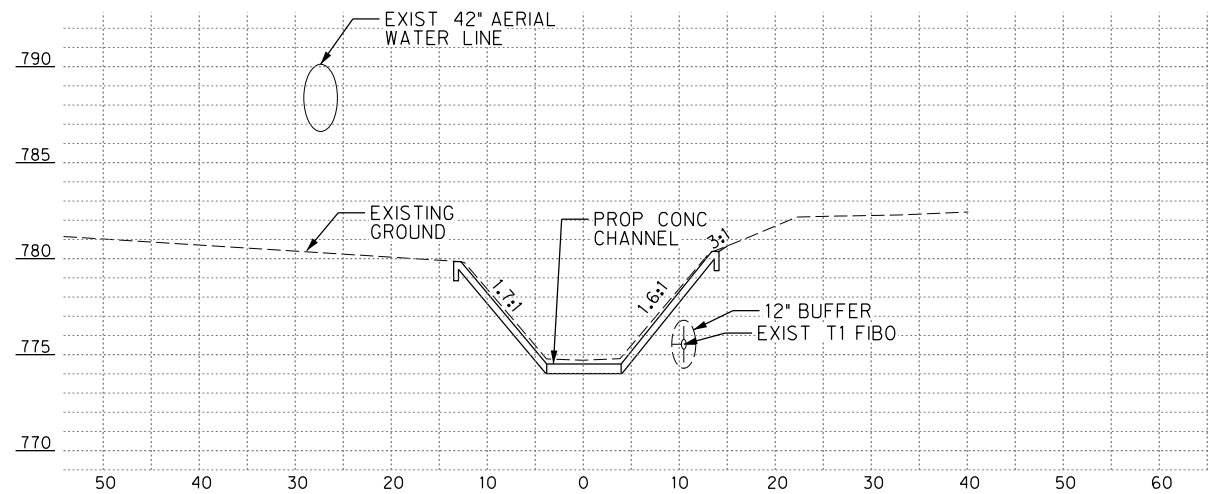


CHANNEL CROSS SECTION
STA 2+75.00

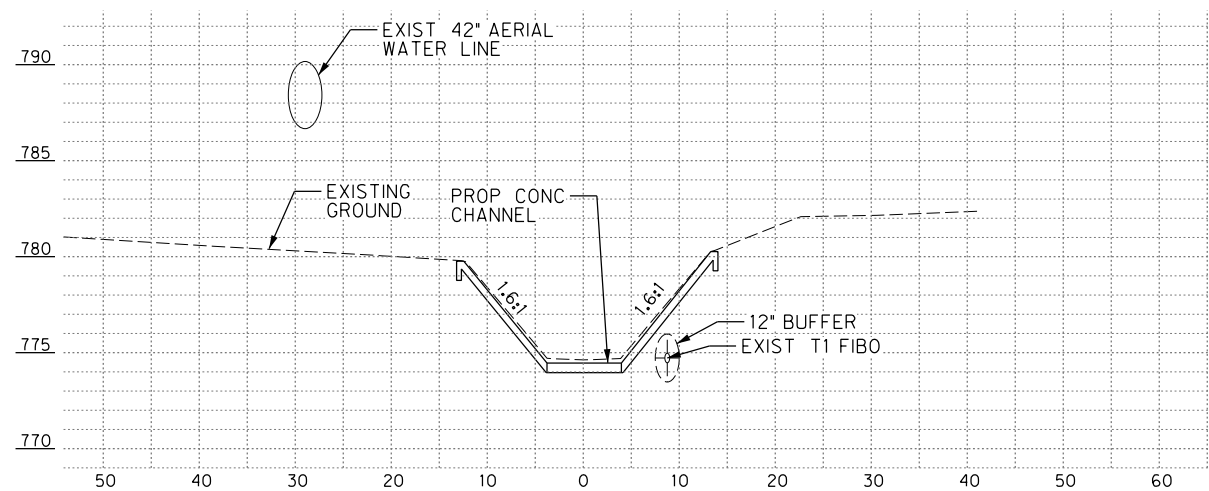


CHANNEL CROSS SECTION
STA 2+80.00

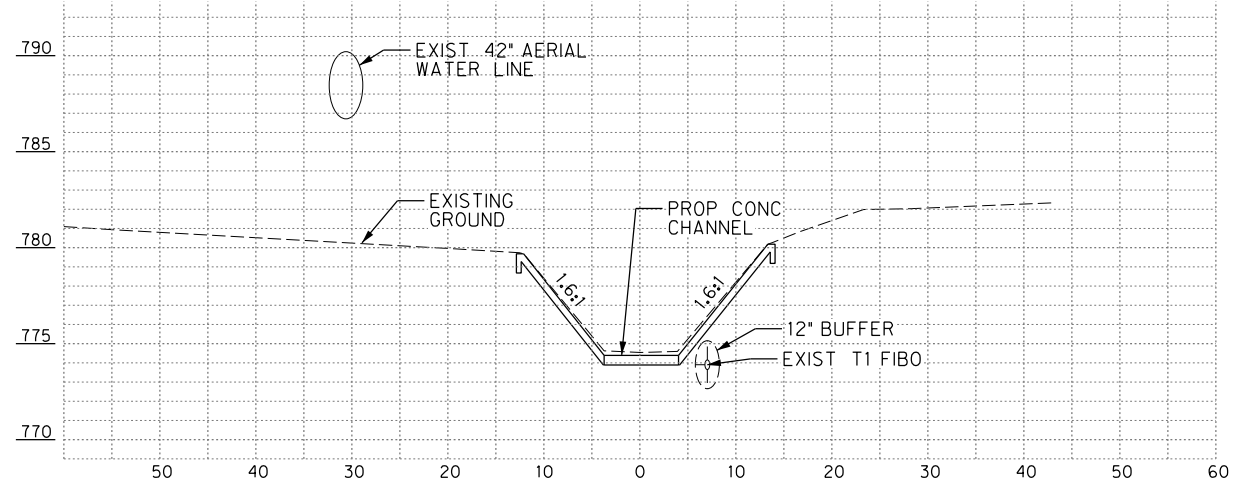

CHANNEL CROSS SECTION
STA 2+85.00

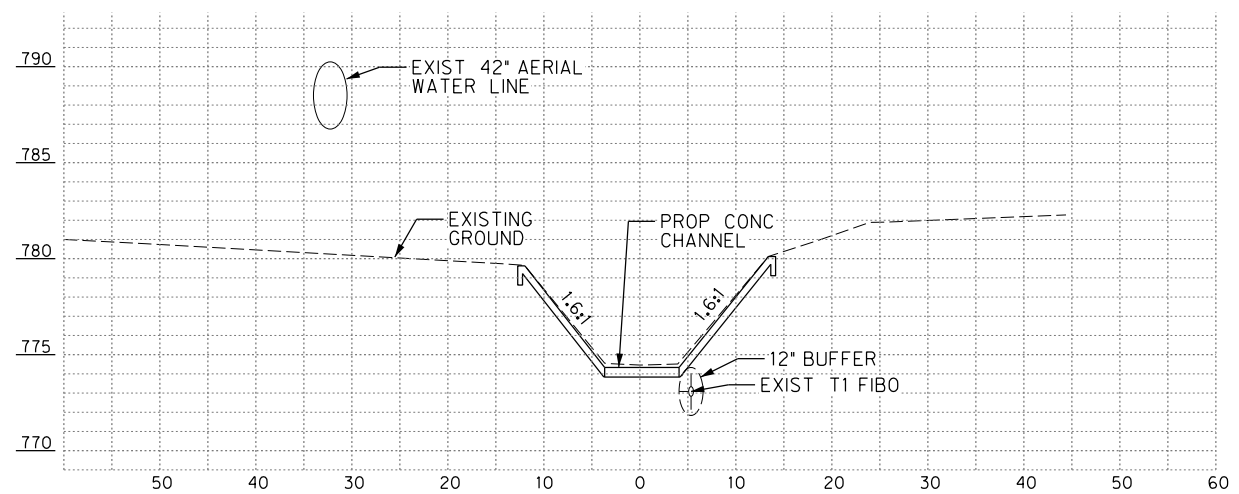

CHANNEL CROSS SECTION
STA 2+90.00

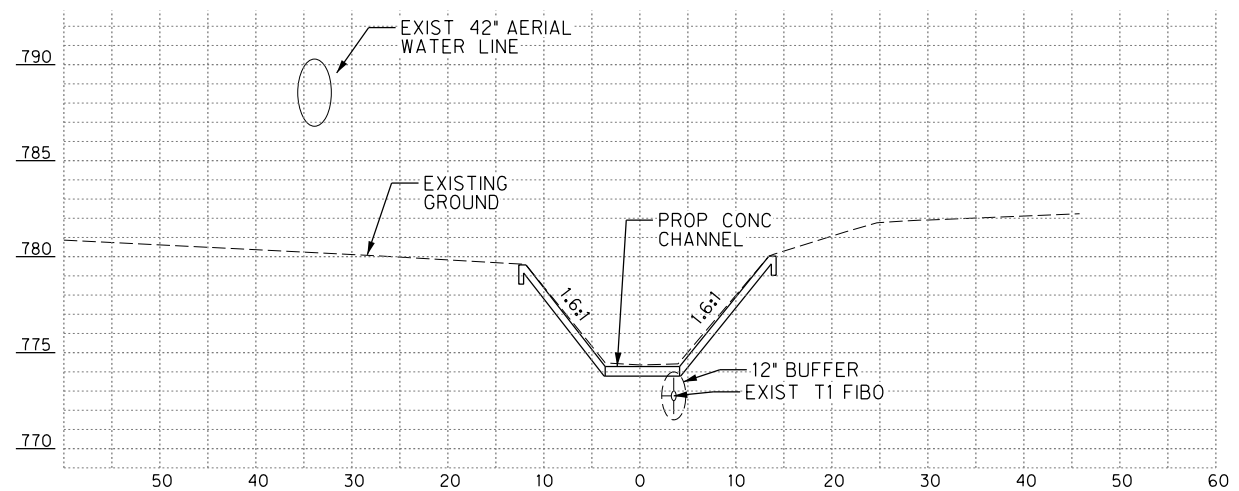

CHANNEL CROSS SECTION
STA 2+95.00

H: 1"=20'
V: 1"=10'

CITY OF KILLEEN
LIBERTY DITCH BANK
STABILIZATION PROJECT




HALFF

TBDE 4E 212

9500 AMBERGLEN BLVD
BUILDING F, SUITE 125
AUSTIN, TEXAS 78729
TEL (512) 777-4600
FAX (512) 252-8141

NO.	FED. ACQ. NO.	STATE	REVISION	BY	DATE	FEDERAL ACQUISITION NO.				HAWAIIAN NO.
						TEXAS	COUNTRY	SECTION	FOR	
						XXX				XX
							BELI	XXXX	XX	XX
							WACO			

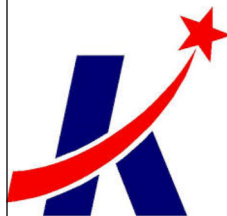

Halff Associates: TBPE Firm No. 312

PRELIMINARY

FOR INTERIM REVIEW ONLY


THESE DOCUMENTS ARE FOR INTERIM
REVIEW AND NOT INTENDED FOR
REGULATORY APPROVAL, PERMIT,
BIDDING OR CONSTRUCTION
PURPOSES. THEY WERE PREPARED
BY OR UNDER THE SUPERVISION OF:

PAUL MORALES	91082
NAME	P.E. NO.
DATE	\$DATES\$


Project No.:	32033
Issued:	1/31/2017
Drawn By:	KB
Checked By:	
Scale:	AS NOTED
Sheet Title	ALTERNATIVE 1 CONC BENCH CHANNEL CROSS SECTIONS STA 2+70 - 2+95

7


Sheet Number

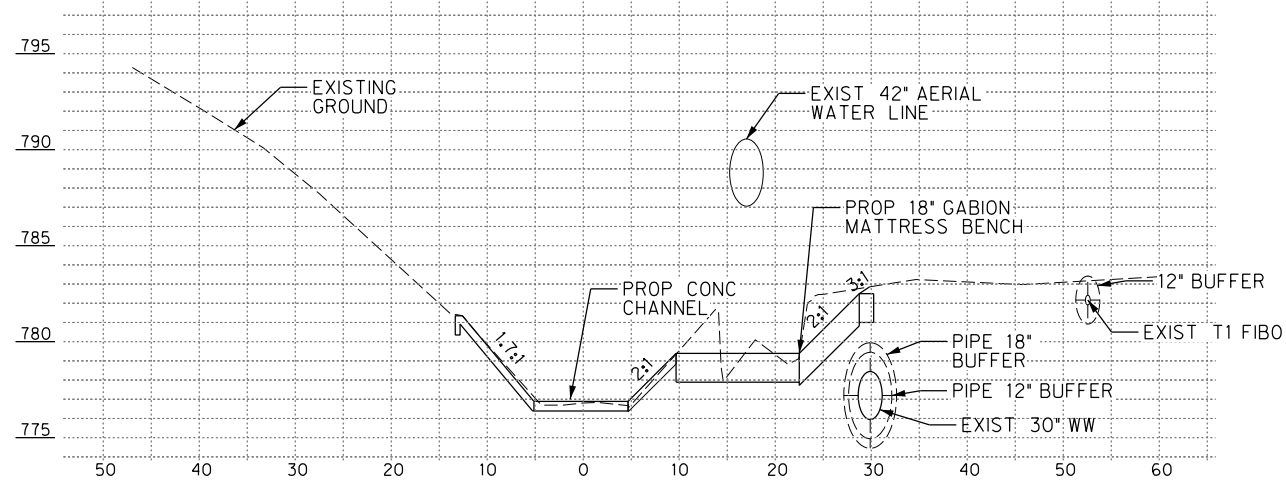


CHANNEL CROSS SECTION
STA 1+50.00

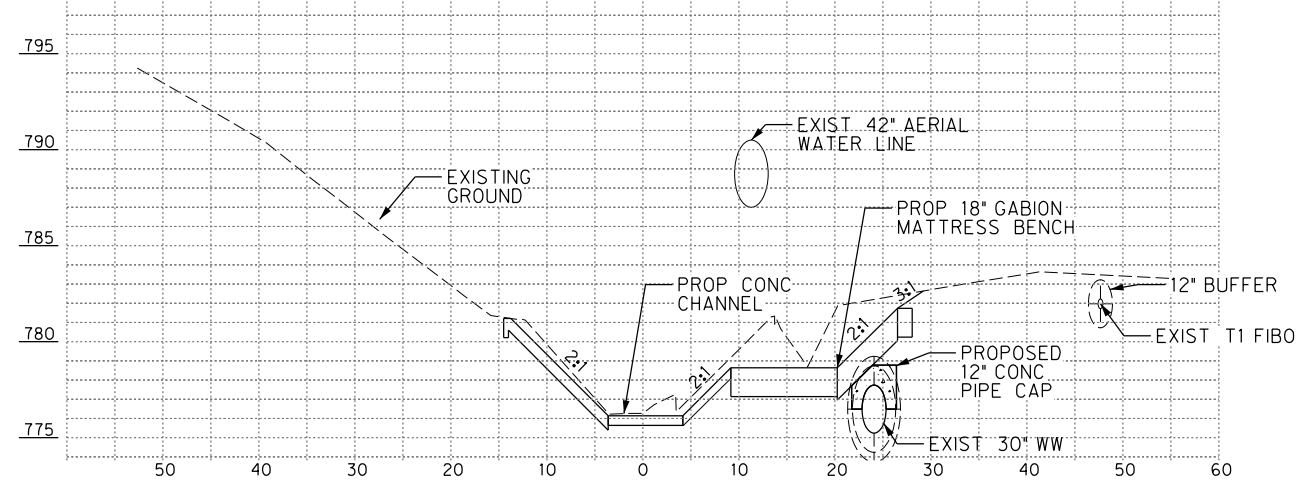


CHANNEL CROSS SECTION
STA 1+65.00

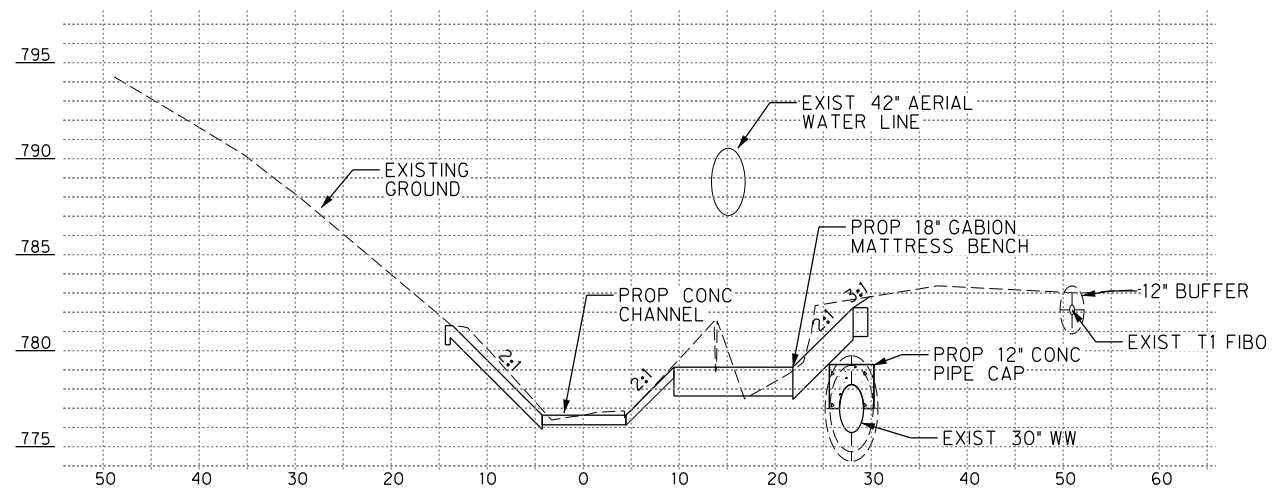


CHANNEL CROSS SECTION
STA 1+55.00

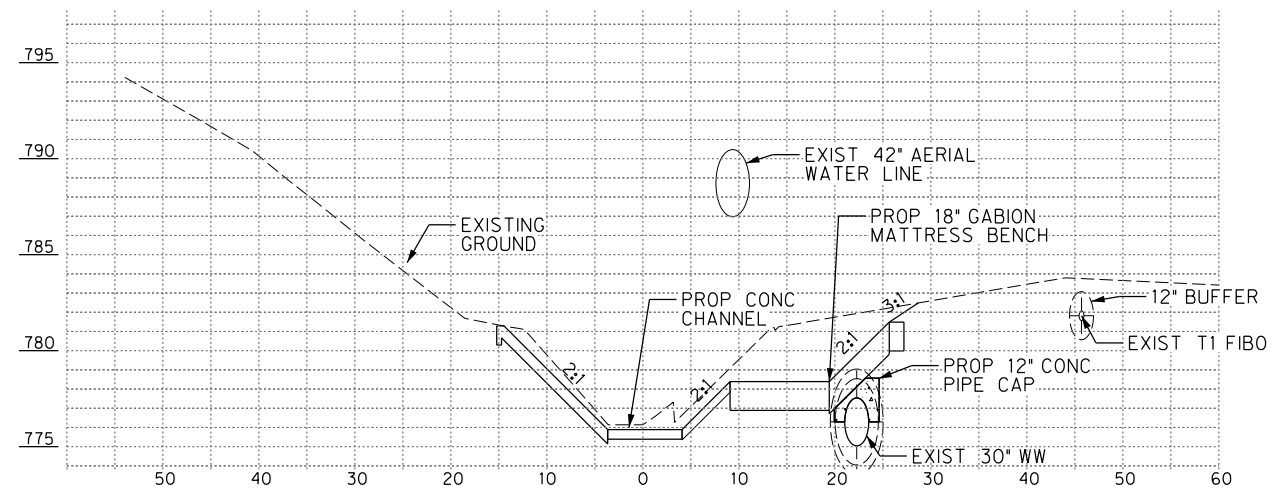

CHANNEL CROSS SECTION
STA 1+70.00

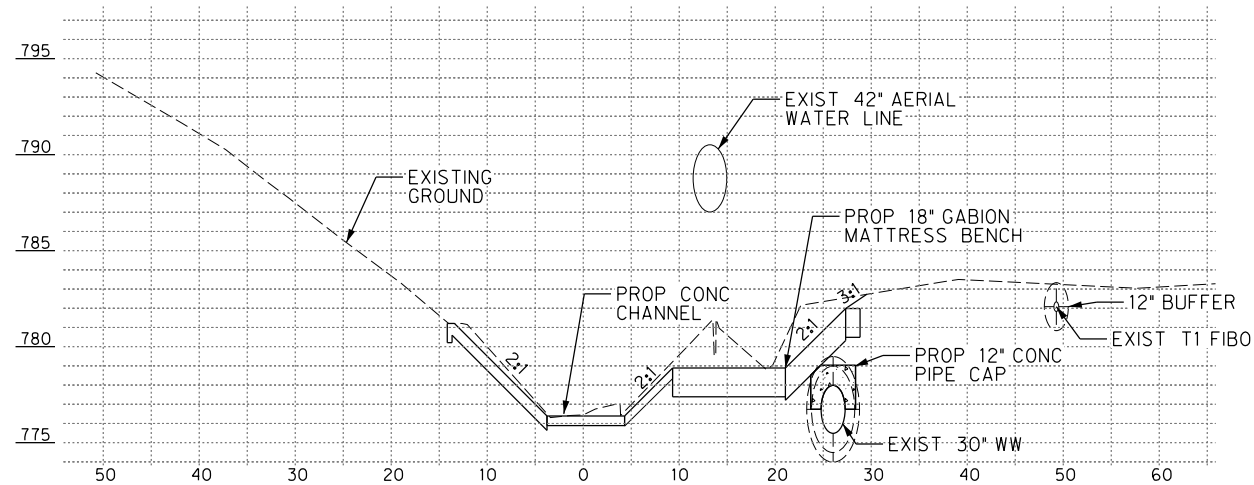

CHANNEL CROSS SECTION
STA 1+60.00

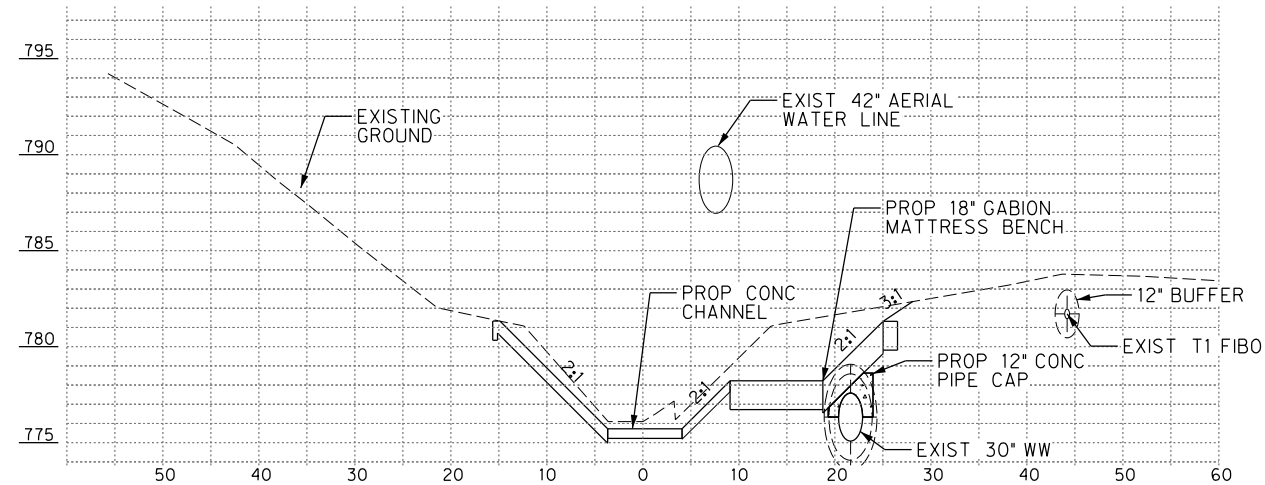

CHANNEL CROSS SECTION
STA 1+75.00


\$MODELNAME\$	\$PLTDRVS\$
---------------	-------------

	\$DATES	\$TIMES	\$USERS	\$CLIENTS	\$FILES\$
--	---------	---------	---------	-----------	-----------

CITY OF KILLEEN
LIBERTY DITCH BANK
STABILIZATION PROJECT



HALFF
TBPE #F-312

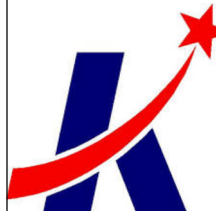[illegible]

Halff Associates: TBPE Firm No. 3

PRELIMINARY

FOR INTERIM REVIEW ONLY

THESE DOCUMENTS ARE FOR INTERIM
REVIEW AND NOT INTENDED FOR
REGULATORY APPROVAL, PERMIT,
BIDDING OR CONSTRUCTION
PURPOSES. THEY WERE PREPARED
BY OR UNDER THE SUPERVISION OF:

PAUL MORALES	91082
NAME	P.E. NO.
DATE	\$DATE:

Project No.:	32033
Issued:	1/31/2017
Drawn By:	KB
Checked By:	
Scale:	AS NOTED
Sheet Title	

ALTERNATIVE 2
 GABION BENCH CHANNEL
 CROSS SECTIONS
 STA 1+50 - 1+75

10
Sheet Number




CITY OF KILLEEN
LIBERTY DITCH BANK
STABILIZATION PROJECT



HALFF
TBPE #F-312

NO.	FILE NO.	STATE	REVISION	BY	DATE	FEDERAL AIR DISTRICT NO.				HAWAIIAN NO.	
						COUNTRY	COUNTY	SECTION	POST OFFICE		
						TEXAS		XXX			XX
							COUNTRY	XXXX	XX		
						BELI		XXXX	XX		XX
						WACO					

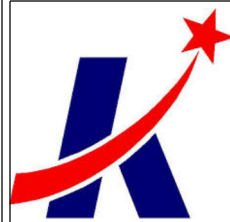

Half Associates: TBPE Firm No. 312

PRELIMINARY

FOR INTERIM REVIEW ONLY

THESE DOCUMENTS ARE FOR INTERIM
REVIEW AND NOT INTENDED FOR
REGULATORY APPROVAL, PERMIT,
BIDDING OR CONSTRUCTION
PURPOSES. THEY WERE PREPARED
BY OR UNDER THE SUPERVISION OF:

PAUL MORALES
91082

NAME	P.E. NO.
DATE	\$DATES\$

Project No.: 32033

Issued:	1/31/2017
Drawn By:	KD

Drawn By: KB
Checked By:

Scale:	AS NOTED
Sheet Title:	


Sheet Title
ALTERNATIVE 2
CARBON BENCH CHANNEL

GABION BENCH CHANNEL
CROSS SECTIONS
STA 2+10 - 2+35


10

12


Sheet Number

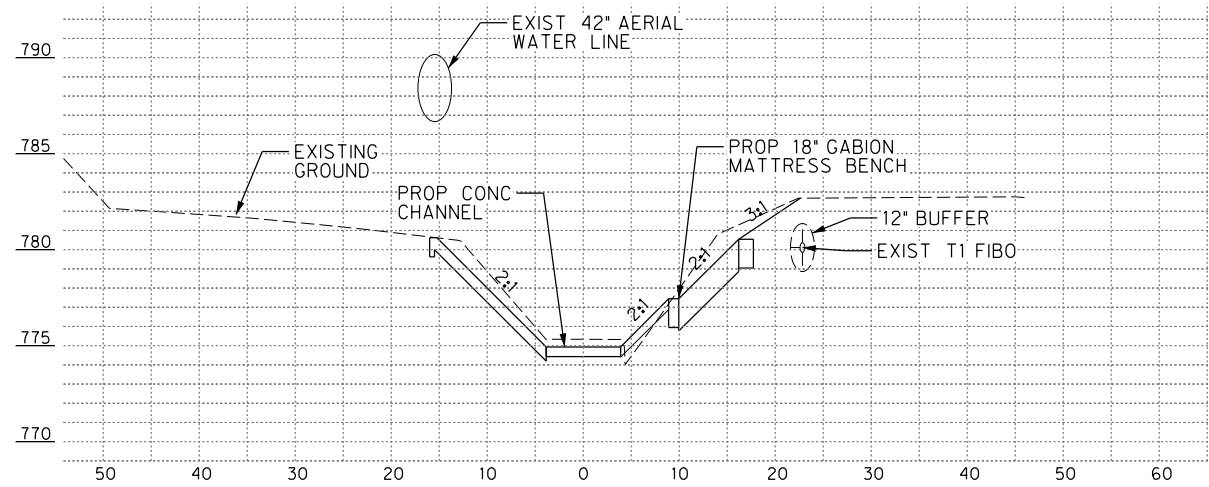


CHANNEL CROSS SECTION
STA 2+40.00

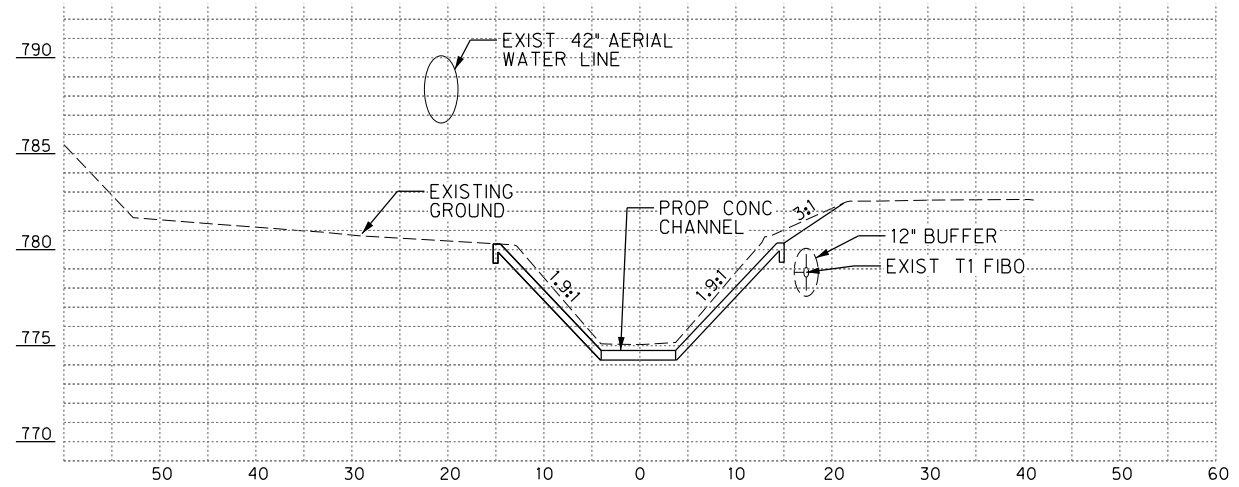


CHANNEL CROSS SECTION
STA 2+55.00

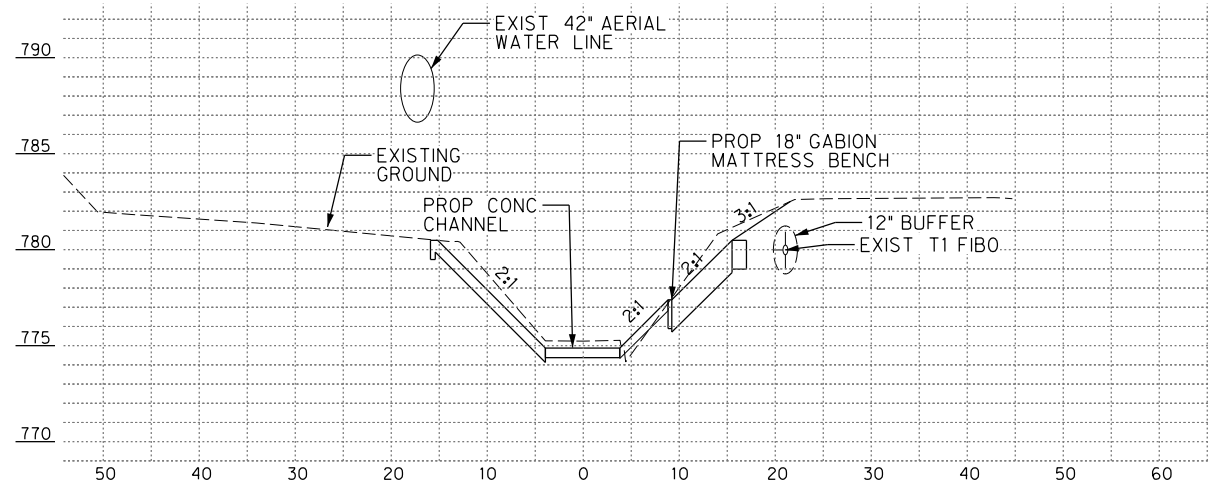


CHANNEL CROSS SECTION
STA 2+45.00

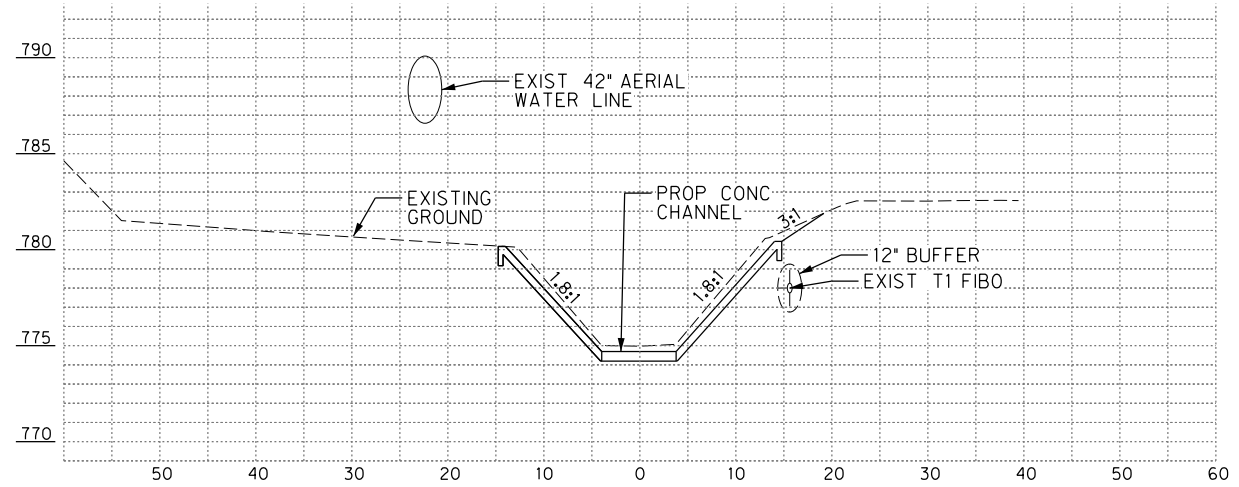

CHANNEL CROSS SECTION
STA 2+60.00

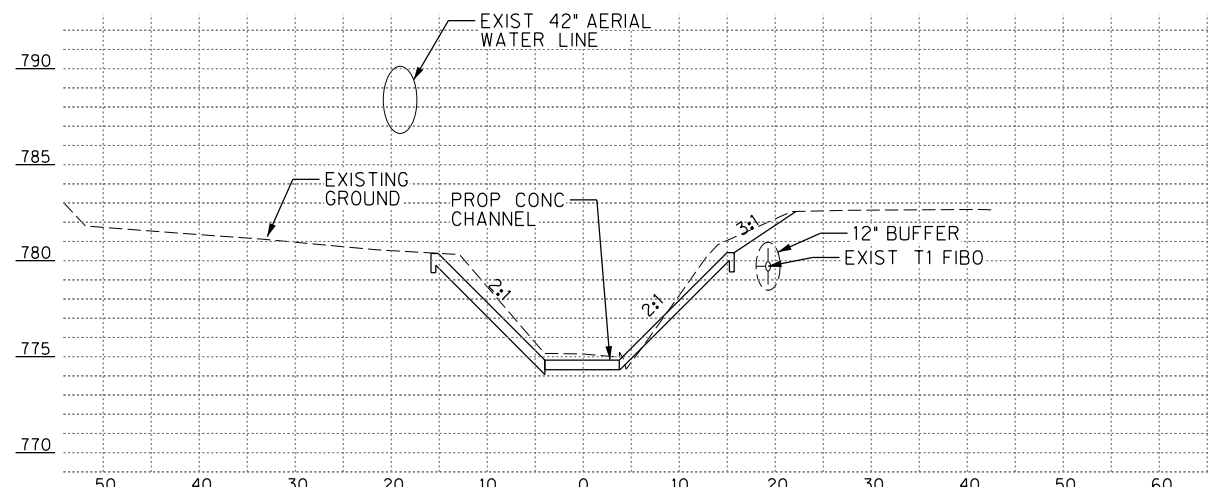

CHANNEL CROSS SECTION
STA 2+50.00

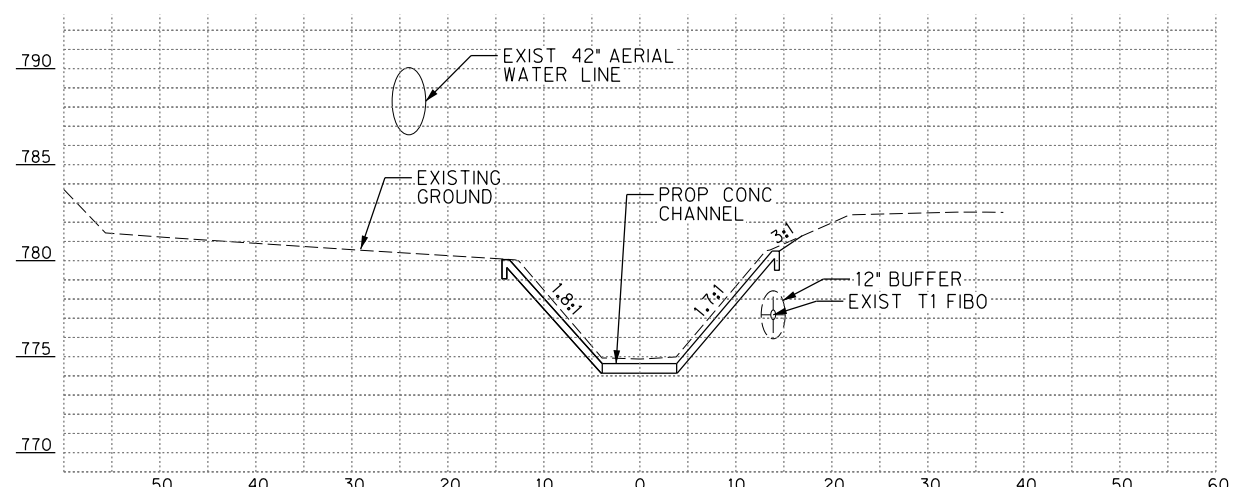

CHANNEL CROSS SECTION
STA 2+65.00

CITY OF KILLEEN
LIBERTY DITCH BANK
STABILIZATION PROJECT



9500 AMBERGLEN BLVD
BUILDING F, SUITE 125
AUSTIN, TEXAS 78729
TEL (512) 777-4600
FAX (512) 252-8141

[illegible]

Halff Associates: TBPE Firm No. 312

PRELIMINARY


FOR INTERIM REVIEW ONLY

THESE DOCUMENTS ARE FOR INTERIM
REVIEW AND NOT INTENDED FOR
REGULATORY APPROVAL, PERMIT,
BIDDING OR CONSTRUCTION
PURPOSES. THEY WERE PREPARED
BY OR UNDER THE SUPERVISION OF:


PAUL MORALES	91082
NAME	P.E. NO.
DATE	\$DATES\$

Project No.:	32033
Issued:	1/31/2017
Drawn By:	KB
Checked By:	
Scale:	AS NOTED
Sheet Title	ALTERNATIVE 2 GABION BENCH CHANNEL CROSS SECTIONS STA 2+40 - 2+65


Sheet Number

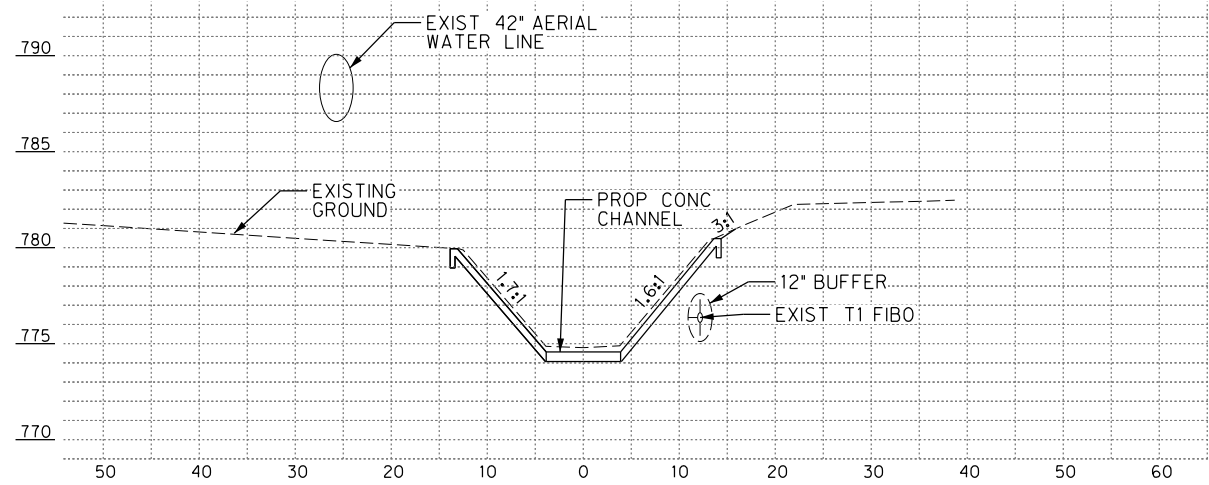


CHANNEL CROSS SECTION
STA 2+70.00

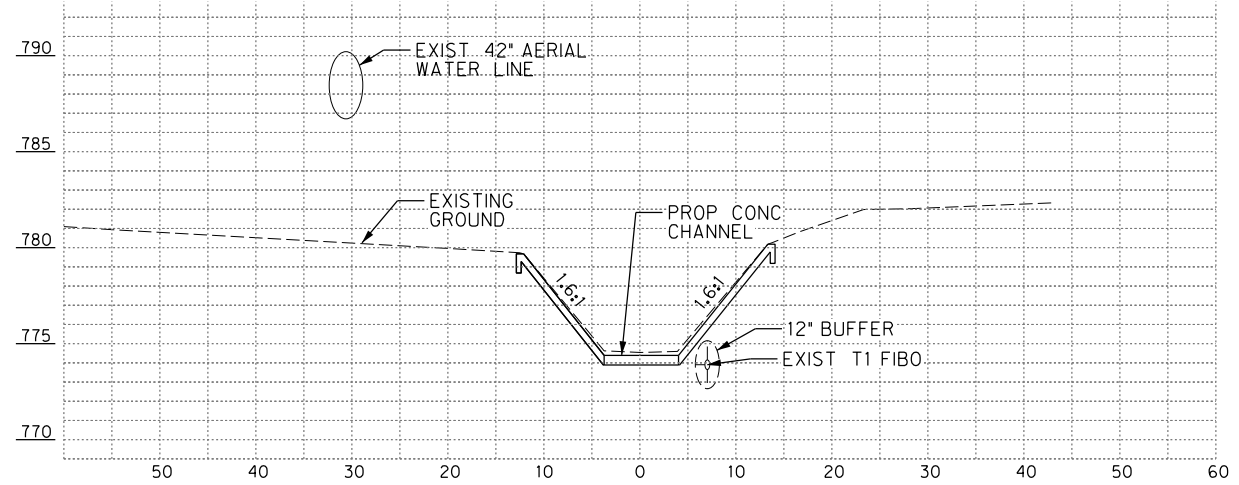


CHANNEL CROSS SECTION
STA 2+85.00

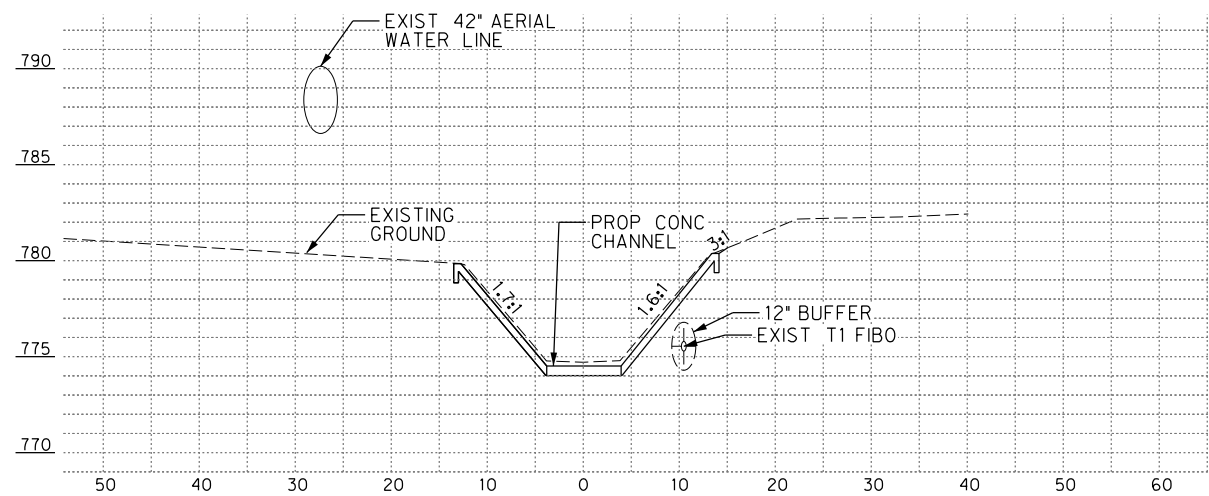


CHANNEL CROSS SECTION
STA 2+75.00

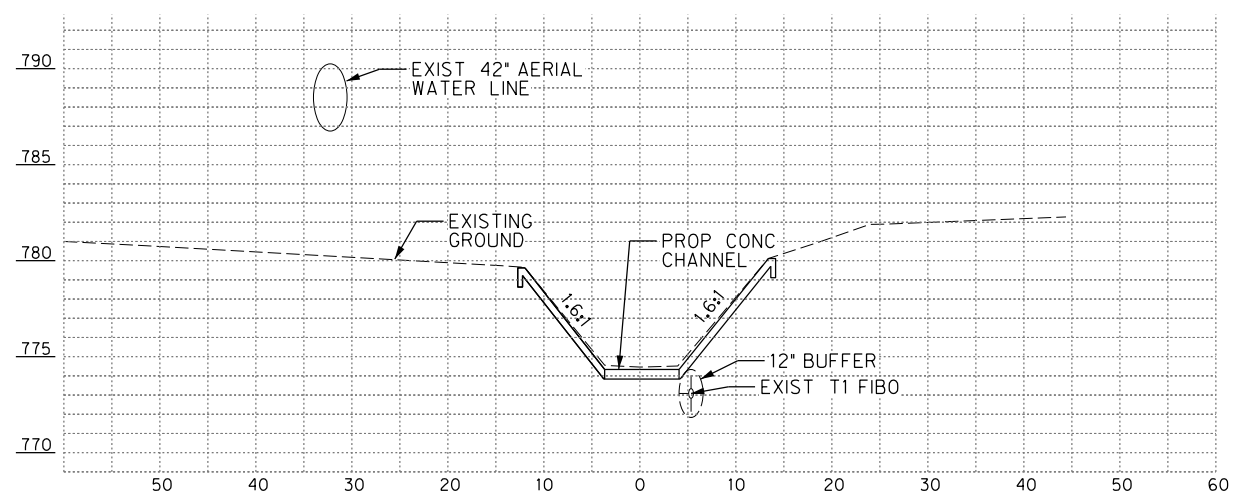

CHANNEL CROSS SECTION
STA 2+90.00

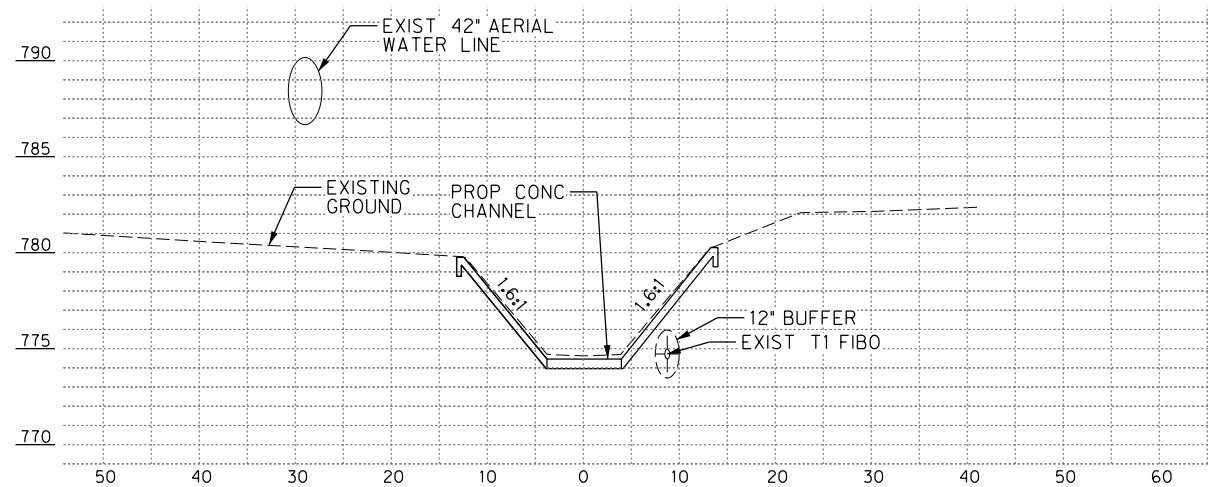

CHANNEL CROSS SECTION
STA 2+80.00

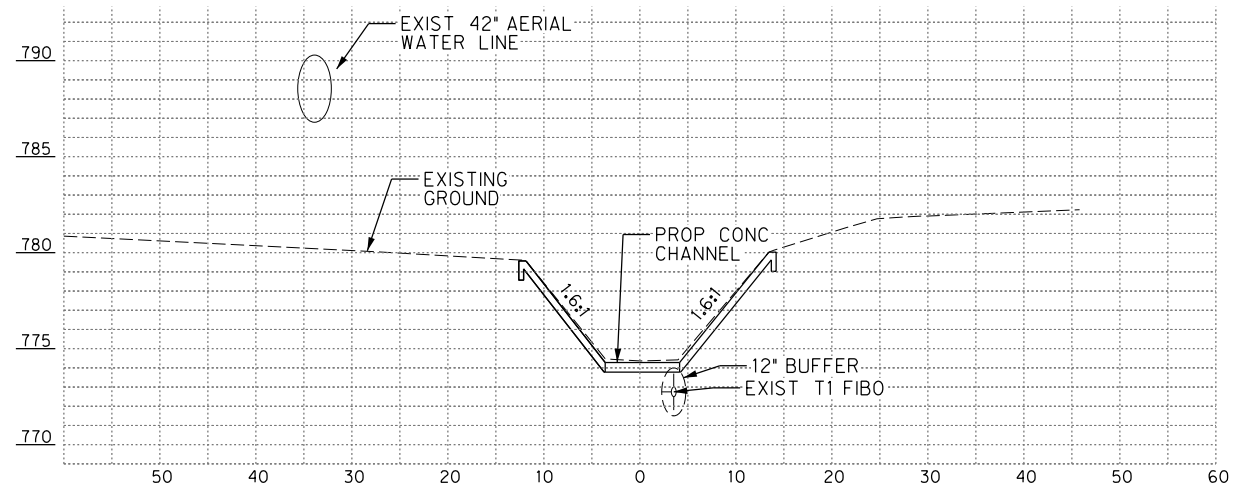

CHANNEL CROSS SECTION
STA 2+95.00

CITY OF KILLEEN
LIBERTY DITCH BANK
STABILIZATION PROJECT



9500 AMBERGLEN BLVD
BUILDING F, SUITE 125
AUSTIN, TEXAS 78729
TEL (512) 777-4600
FAX (512) 252-8141

NO.	FED. NO.	STATE	REVISION				BY	DATE
			FEDERAL INSPECTION NO.					
			TEXAS	XXX				XX
			COUNTY		CORPORATION			
			BELL	XXXX	XX			XX
			WACO					



Half Associates: TBPE Firm No. 312

PRELIMINARY

FOR INTERIM REVIEW ONLY

THESE DOCUMENTS ARE FOR INTERIM
REVIEW AND NOT INTENDED FOR
REGULATORY APPROVAL, PERMIT,
BIDDING OR CONSTRUCTION
PURPOSES. THEY WERE PREPARED
BY OR UNDER THE SUPERVISION OF:

PAUL MORALES	91082
NAME	P.E. NO.
DATE	\$DATES\$

Project No.:	32033
Issued:	1/31/2017
Drawn By:	KB
Checked By:	
Scale:	AS NOTED
Sheet Title	

ALTERNATIVE 2
 GABION BENCH CHANNEL
 CROSS SECTIONS
 STA 2+70 - 2+95

14

Sheet Number