


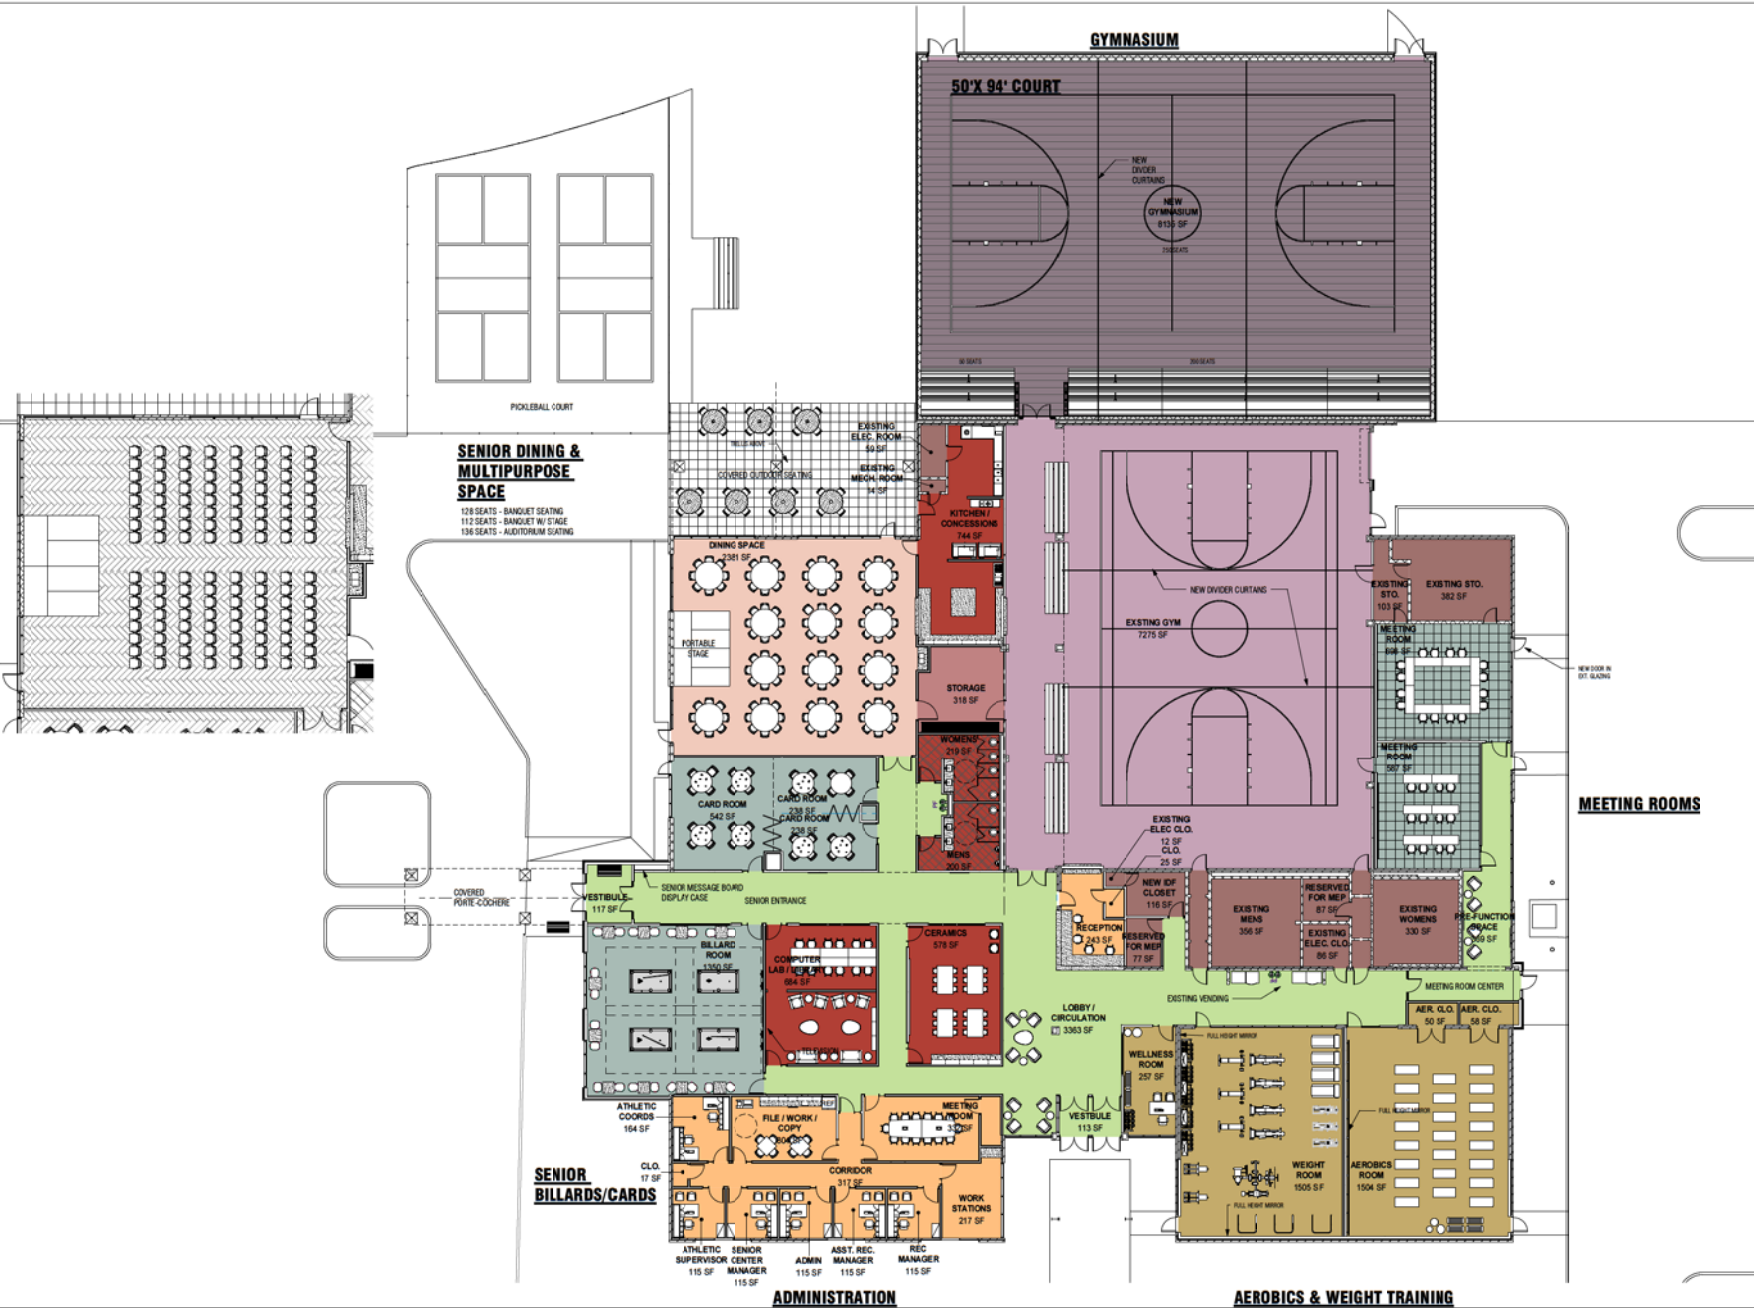

TOTAL SQUARE FOOTAGE:

NEW CONSTRUCTION:	
WEST ENTRANCE, BILLIARD	1,855 SF
WEIGHT ROOM / AEROBICS	1,250 SF
EAST ENCLOSURE	388 SF
NEW GYMNASIUM	
	8,430 SF
TOTAL:	11,783 SF
RENOVATED CONSTRUCTION:	
ALL SPACES EXCEPT EXISTING MEP	
SERVICES AND STORAGE TO REMAIN:	
TOTAL:	18,000 SF